

V:\MHD\DATA\01\2016\1018\PRELIMINARY\04\Scheme\161018.LAND-01.dwg, Last Saved By: atlick, 1/26/2017 2:52 PM, Last Printed By: Flick, Andrew, 1/26/2017 2:38 PM
 3 Years - 2016/10/18 CS:REER-N, 2016/10/18 CS:REER-N



PLANT SCHEDULE NORTH SITE LANDSCAPE

PARKING LOT TREES	QTY	BOTANICAL NAME	COMMON NAME	SIZE	CONDITION
AS	6	Acer miyabei 'State Street'	State Street Miyabei Maple	2.5" Cal.	B&B
PL	4	Platanus x acerifolia	London Plane Tree	2.5" Cal.	B&B
QR	4	Quercus rubra	Red Oak	2.5" Cal.	B&B

SITE TREES	QTY	BOTANICAL NAME	COMMON NAME	SIZE	CONDITION
AG	3	Amelanchier x grandiflora 'Autumn Brilliance'	Autumn Brilliance Serviceberry	2.5" Cal.	B&B
NW	3	Nyssa sylvatica 'Wildfire'	Wildfire Black Gum	2.5" Cal.	B&B
UF	1	Ulmus x 'Frontier'	Frontier Elm	2.5" Cal.	B&B

PLANT SCHEDULE SOUTH SITE LANDSCAPE

PARKING LOT TREES	QTY	BOTANICAL NAME	COMMON NAME	SIZE	CONDITION
AF	8	Acer freemanii 'Autumn Fantasy'	Autumn Fantasy Freeman Maple	2.5" Cal.	B&B
AS	2	Acer miyabei 'State Street'	State Street Miyabei Maple	2.5" Cal.	B&B
PL	4	Platanus x acerifolia	London Plane Tree	2.5" Cal.	B&B
QR	6	Quercus rubra	Red Oak	2.5" Cal.	B&B

SITE TREES	QTY	BOTANICAL NAME	COMMON NAME	SIZE	CONDITION
AG	2	Amelanchier x grandiflora 'Autumn Brilliance'	Autumn Brilliance Serviceberry	2.5" Cal.	B&B
NW	3	Nyssa sylvatica 'Wildfire'	Wildfire Black Gum	2.5" Cal.	B&B
UF	3	Ulmus x 'Frontier'	Frontier Elm	2.5" Cal.	B&B

Landscape Calculations

1171.02(h) Landscaping of Parking Areas

Parking Lot Trees:
 2" dbh Tree Required/6 parking spaces


North Parking Lot Trees:
 80 Total Spaces
 80/6 = 14 Trees Required
 14 Trees Provided

South Parking Lot Trees:
 116 Total Spaces
 116/6 = 20 Trees Required
 20 Trees Provided


Site Trees:
 1 Tree Required/6,000 s.f. of paved surface

North Site Trees:
 ±36,349 s.f./6,000 s.f. = 7 Trees Required
 7 Trees Provided

South Site Trees:
 ±44,986 s.f./6,000 s.f. = 8 Trees Required
 8 Trees Provided

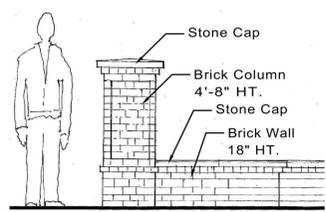

Brick Wall and Column
No Scale

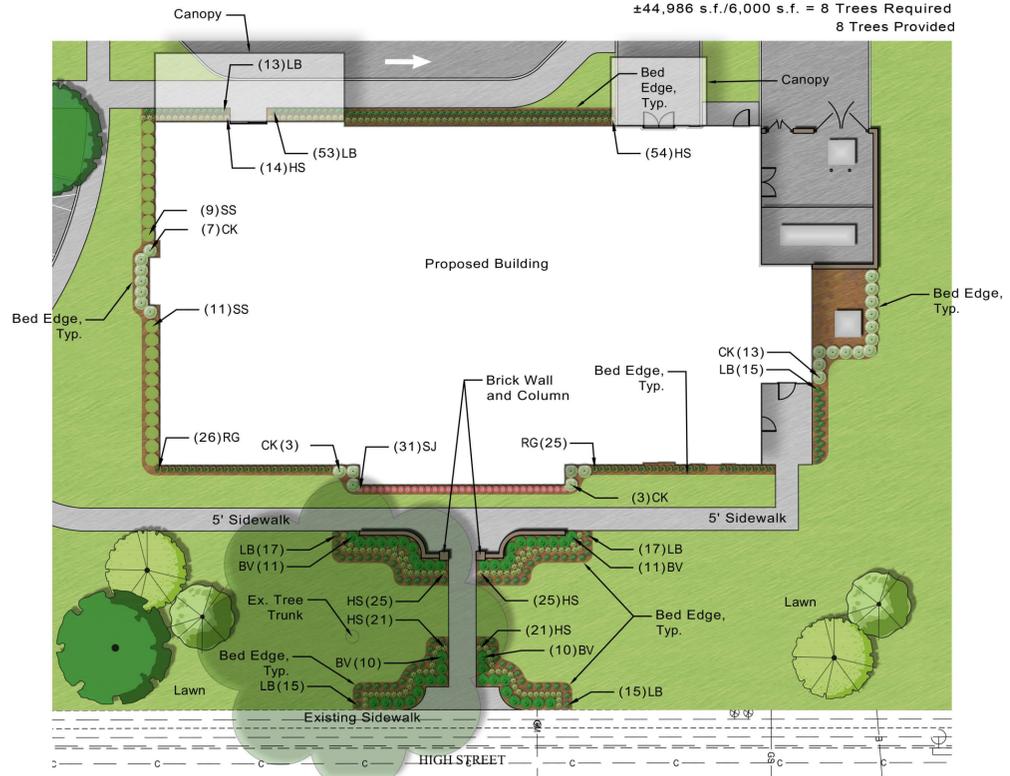

Enlargement Plan
Scale: 1" = 20'

PLANT SCHEDULE ENLARGEMENT PLAN

SHRUBS	QTY	BOTANICAL NAME	COMMON NAME	SIZE	CONDITION
BV	42	Buxus x 'Green Velvet'	Green Velvet Boxwood	30" Ht.	B&B
SS	20	Spiraea japonica 'Little Princess'	Little Princess Japanese Spirea	18" Ht.	B&B

GRASSES	QTY	BOTANICAL NAME	COMMON NAME	SIZE	CONDITION
CK	19	Calamagrostis x acutiflora 'Karl Foerster'	Feather Reed Grass	#2	Cont.

PERENNIALS	QTY	BOTANICAL NAME	COMMON NAME	SIZE	CONDITION
HS	180	Hemerocallis x 'Stella de Oro'	Stella de Oro Daylily	#1	Cont.
LB	145	Liriope muscari 'Big Blue'	Big Blue Liriope	#1	Cont.
RG	51	Rudbeckia fulgida sultivantii 'Goldsturm'	Black-eyed Susan	#2	Cont.
SJ	31	Sedum x 'Autumn Joy'	Autumn Joy Sedum	#2	Cont.

PRELIMINARY
 NOT TO BE USED FOR CONSTRUCTION
 PLAN SET DATE
 JANUARY 26, 2017

MARK	DATE	DESCRIPTION

CITY OF WORTHINGTON, FRANKLIN COUNTY, OHIO
 EXHIBIT FOR
WORTHINGTON MOB/USE
 LANDSCAPE PLAN





DATE
 JANUARY 26, 2017

SCALE
 As Noted

JOB NO.
 2016-1018

SHEET
 1/1

\\CMHDATA01\Projects\10161018-1\LAND-01.dwg, Last Saved By: oflick, 1/27/2017 2:09 PM, Last Printed By: Flick, Andrew, 1/27/2017 2:09 PM
 \\CMHDATA01\Projects\10161018-1\PRELIMINARY\ASSETS\SITE\20161018-1\LAND-01.dwg, Last Saved By: oflick, 1/27/2017 2:09 PM, Last Printed By: Flick, Andrew, 1/27/2017 2:09 PM

 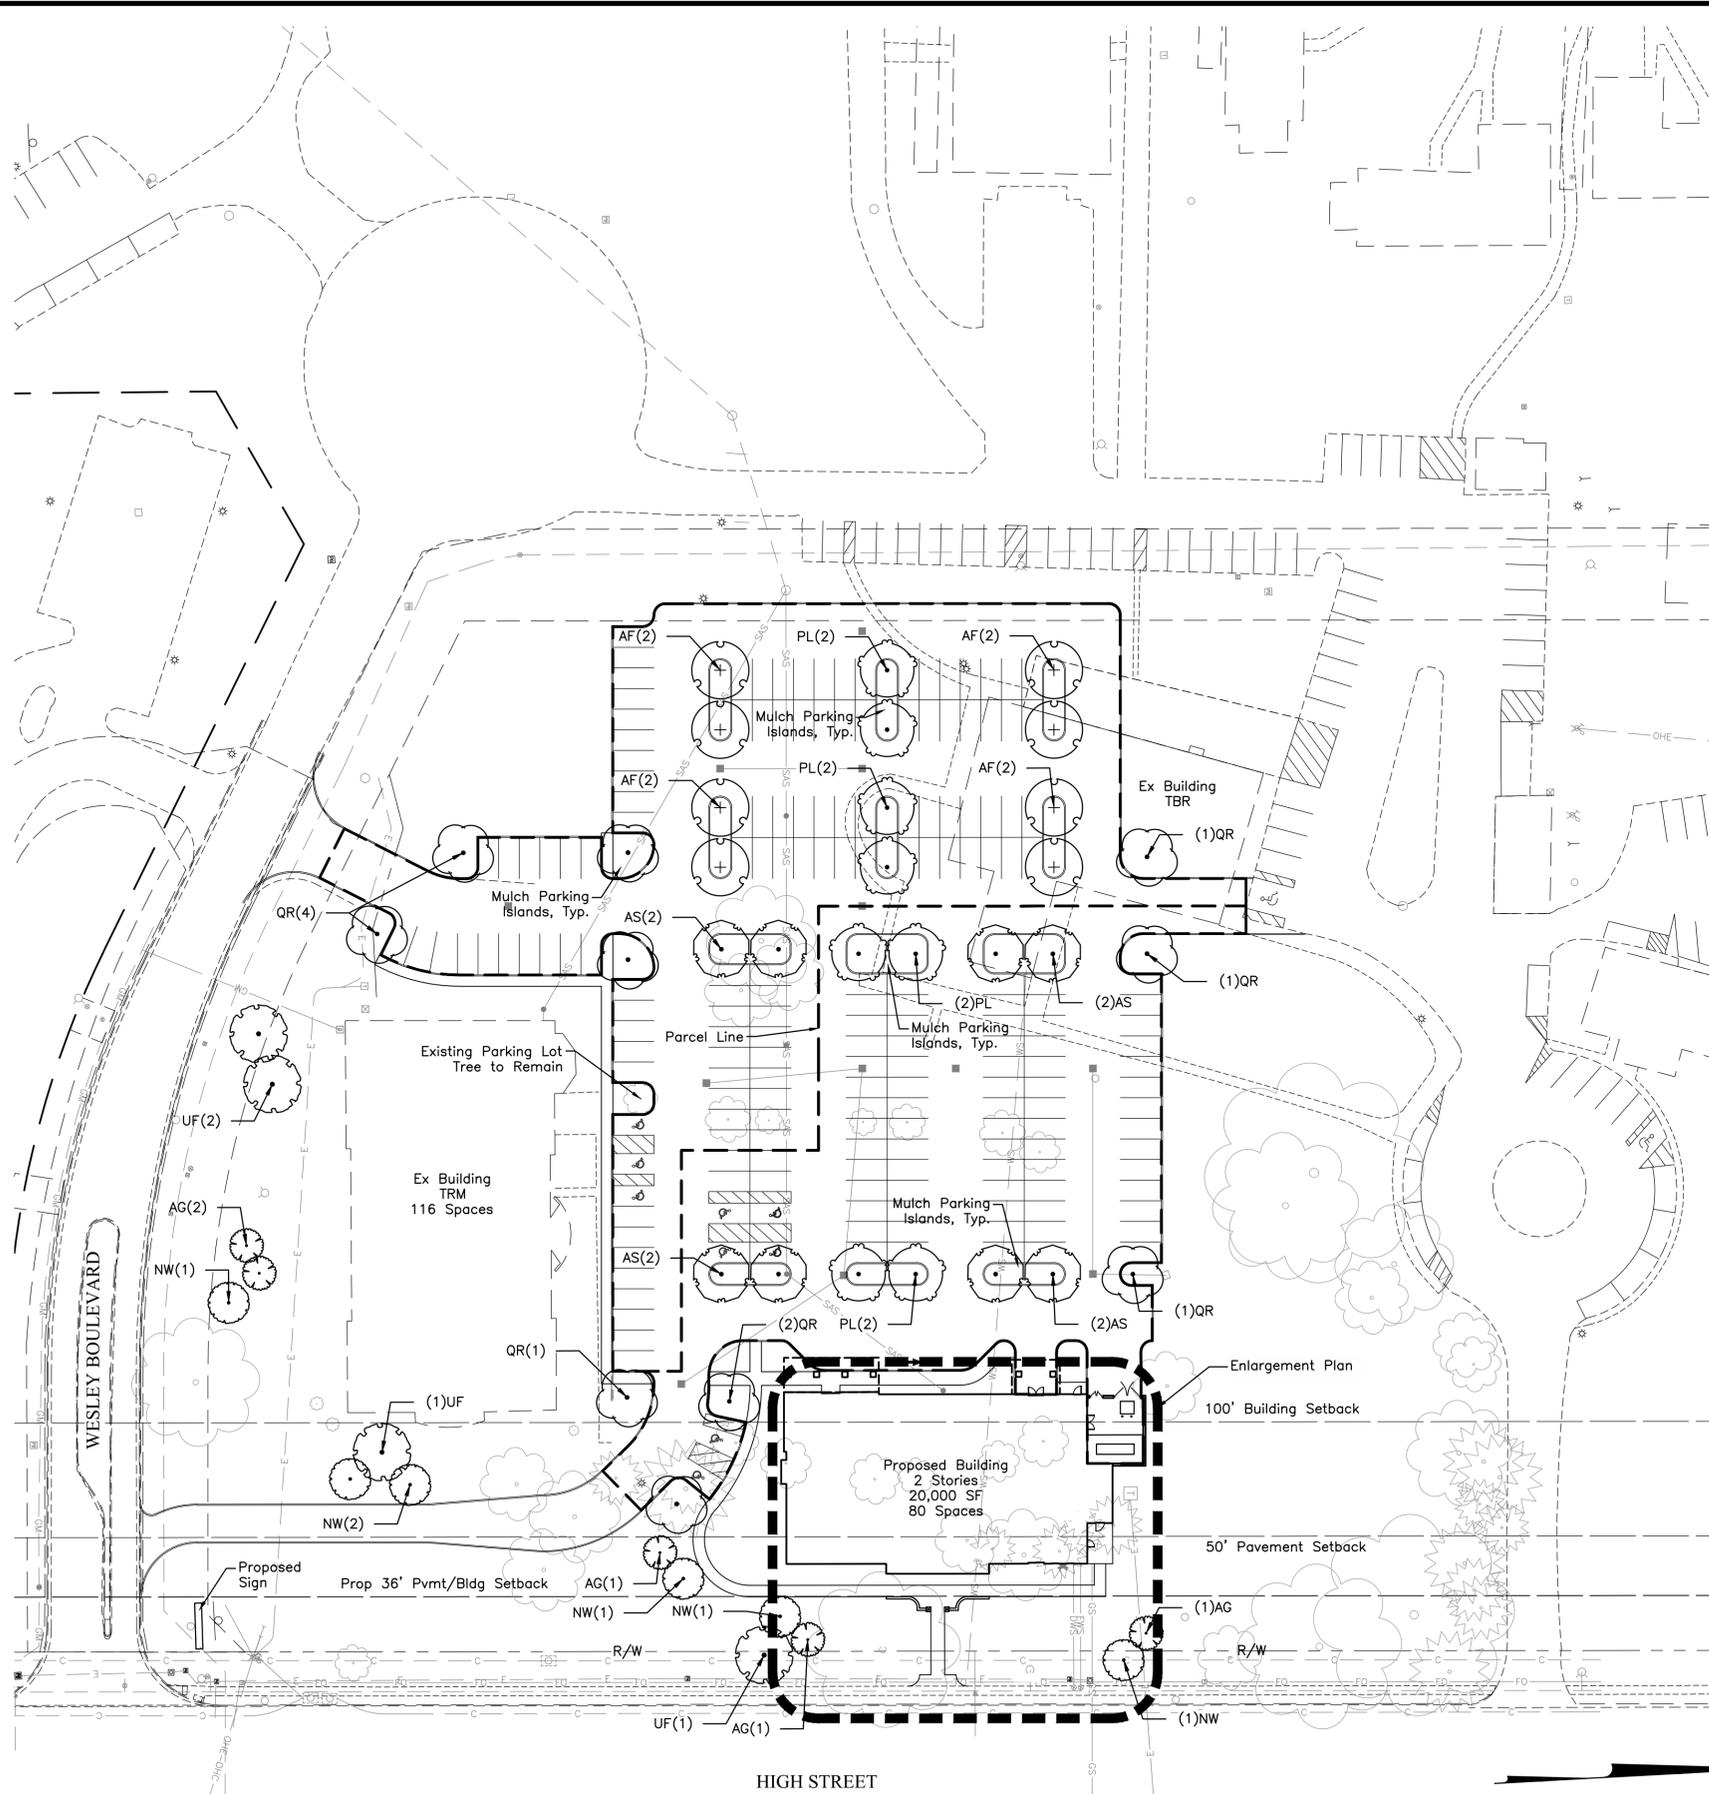

PLANT SCHEDULE NORTH SITE LANDSCAPE

PARKING LOT TREES	QTY	BOTANICAL NAME	COMMON NAME	SIZE	CONDITION
AS	6	Acer miyabei 'State Street'	State Street Miyabei Maple	2.5" Cal.	B&B
PL	4	Platanus x acerifolia	London Plane Tree	2.5" Cal.	B&B
QR	4	Quercus rubra	Red Oak	2.5" Cal.	B&B

SITE TREES	QTY	BOTANICAL NAME	COMMON NAME	SIZE	CONDITION
AG	3	Amelanchier x grandiflora 'Autumn Brilliance'	Autumn Brilliance Serviceberry	2.5" Cal.	B&B
NW	3	Nyssa sylvatica 'Wildfire'	Wildfire Black Gum	2.5" Cal.	B&B
UF	1	Ulmus x 'Frontier'	Frontier Elm	2.5" Cal.	B&B

PLANT SCHEDULE SOUTH SITE LANDSCAPE

PARKING LOT TREES	QTY	BOTANICAL NAME	COMMON NAME	SIZE	CONDITION
AF	8	Acer freemanii 'Autumn Fantasy'	Autumn Fantasy Freeman Maple	2.5" Cal.	B&B
AS	2	Acer miyabei 'State Street'	State Street Miyabei Maple	2.5" Cal.	B&B
PL	4	Platanus x acerifolia	London Plane Tree	2.5" Cal.	B&B
QR	6	Quercus rubra	Red Oak	2.5" Cal.	B&B

SITE TREES	QTY	BOTANICAL NAME	COMMON NAME	SIZE	CONDITION
AG	2	Amelanchier x grandiflora 'Autumn Brilliance'	Autumn Brilliance Serviceberry	2.5" Cal.	B&B
NW	3	Nyssa sylvatica 'Wildfire'	Wildfire Black Gum	2.5" Cal.	B&B
UF	3	Ulmus x 'Frontier'	Frontier Elm	2.5" Cal.	B&B

Landscape Calculations

1171.02(h) Landscaping of Parking Areas

Parking Lot Trees:
2" dbh Tree Required/6 parking spaces


North Parking Lot Trees:
80 Total Spaces
80/6 = 14 Trees Required
14 Trees Provided

South Parking Lot Trees:
116 Total Spaces
116/6 = 20 Trees Required
20 Trees Provided


Site Trees:
1 Tree Required/6,000 s.f. of paved surface

North Site Trees:
±36,349 s.f./6,000 s.f. = 7 Trees Required
7 Trees Provided

South Site Trees:
±44,986 s.f./6,000 s.f. = 8 Trees Required
8 Trees Provided

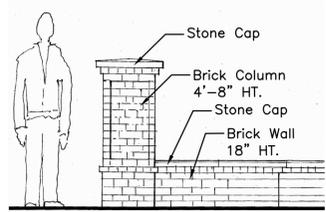

Brick Wall and Column
No Scale

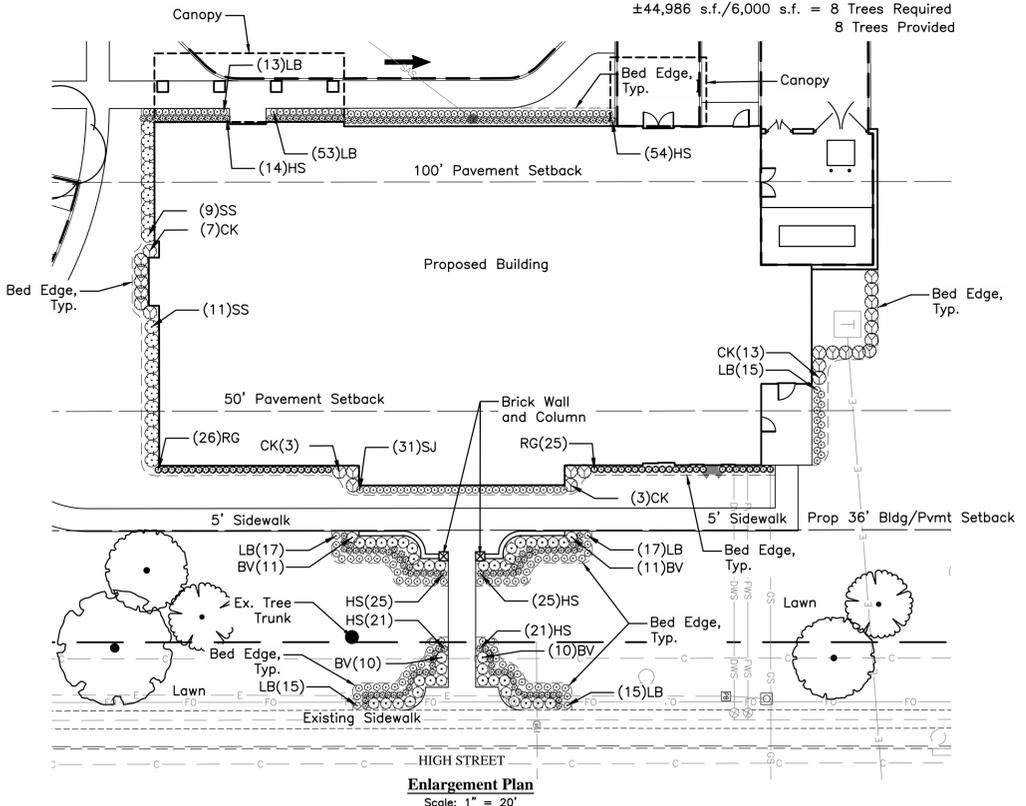

Enlargement Plan
Scale: 1" = 20'

PLANT SCHEDULE ENLARGEMENT PLAN

SHRUBS	QTY	BOTANICAL NAME	COMMON NAME	SIZE	CONDITION
BV	42	Buxus x 'Green Velvet'	Green Velvet Boxwood	30" Ht.	B&B
SS	20	Spiraea japonica 'Little Princess'	Little Princess Japanese Spirea	18" Ht.	B&B

GRASSES	QTY	BOTANICAL NAME	COMMON NAME	SIZE	CONDITION
CK	19	Calamagrostis x acutiflora 'Karl Foerster'	Feather Reed Grass	#2	Cont.

PERENNIALS	QTY	BOTANICAL NAME	COMMON NAME	SIZE	CONDITION
HS	160	Hemerocallis x 'Stella de Oro'	Stella de Oro Daylily	#1	Cont.
LB	145	Liriope muscari 'Big Blue'	Big Blue Liriope	#1	Cont.
RG	51	Rudbeckia fulgida sultivantii 'Goldsturm'	Black-eyed Susan	#2	Cont.
SJ	31	Sedum x 'Autumn Joy'	Autumn Joy Sedum	#2	Cont.

PRELIMINARY
NOT TO BE USED FOR CONSTRUCTION
PLAN SET DATE
JANUARY 26, 2017

MARK	DATE	DESCRIPTION

CITY OF WORTHINGTON, FRANKLIN COUNTY, OHIO
 EXHIBIT FOR
WORTHINGTON MOB/USE LANDSCAPE PLAN




DATE
JANUARY 26, 2017

SCALE
As Noted

JOB NO.
2016-1018


SHEET
1/1

I:\2016\1018\DWG\PRELIMINARY\04\Sheets\SITE\20161018-SITE-01.dwg, Last Saved By: amoseley, 1/27/2017 2:10 PM, Last Printed By: Moseley, Derrick, 1/27/2017 2:11 PM
 1/27/2017 2:10 PM, 20161018-CS-BEER-N, 20161018-CS-BEER-N, 20161018-CS-BEER-N, 20161018-CS-BEER-N

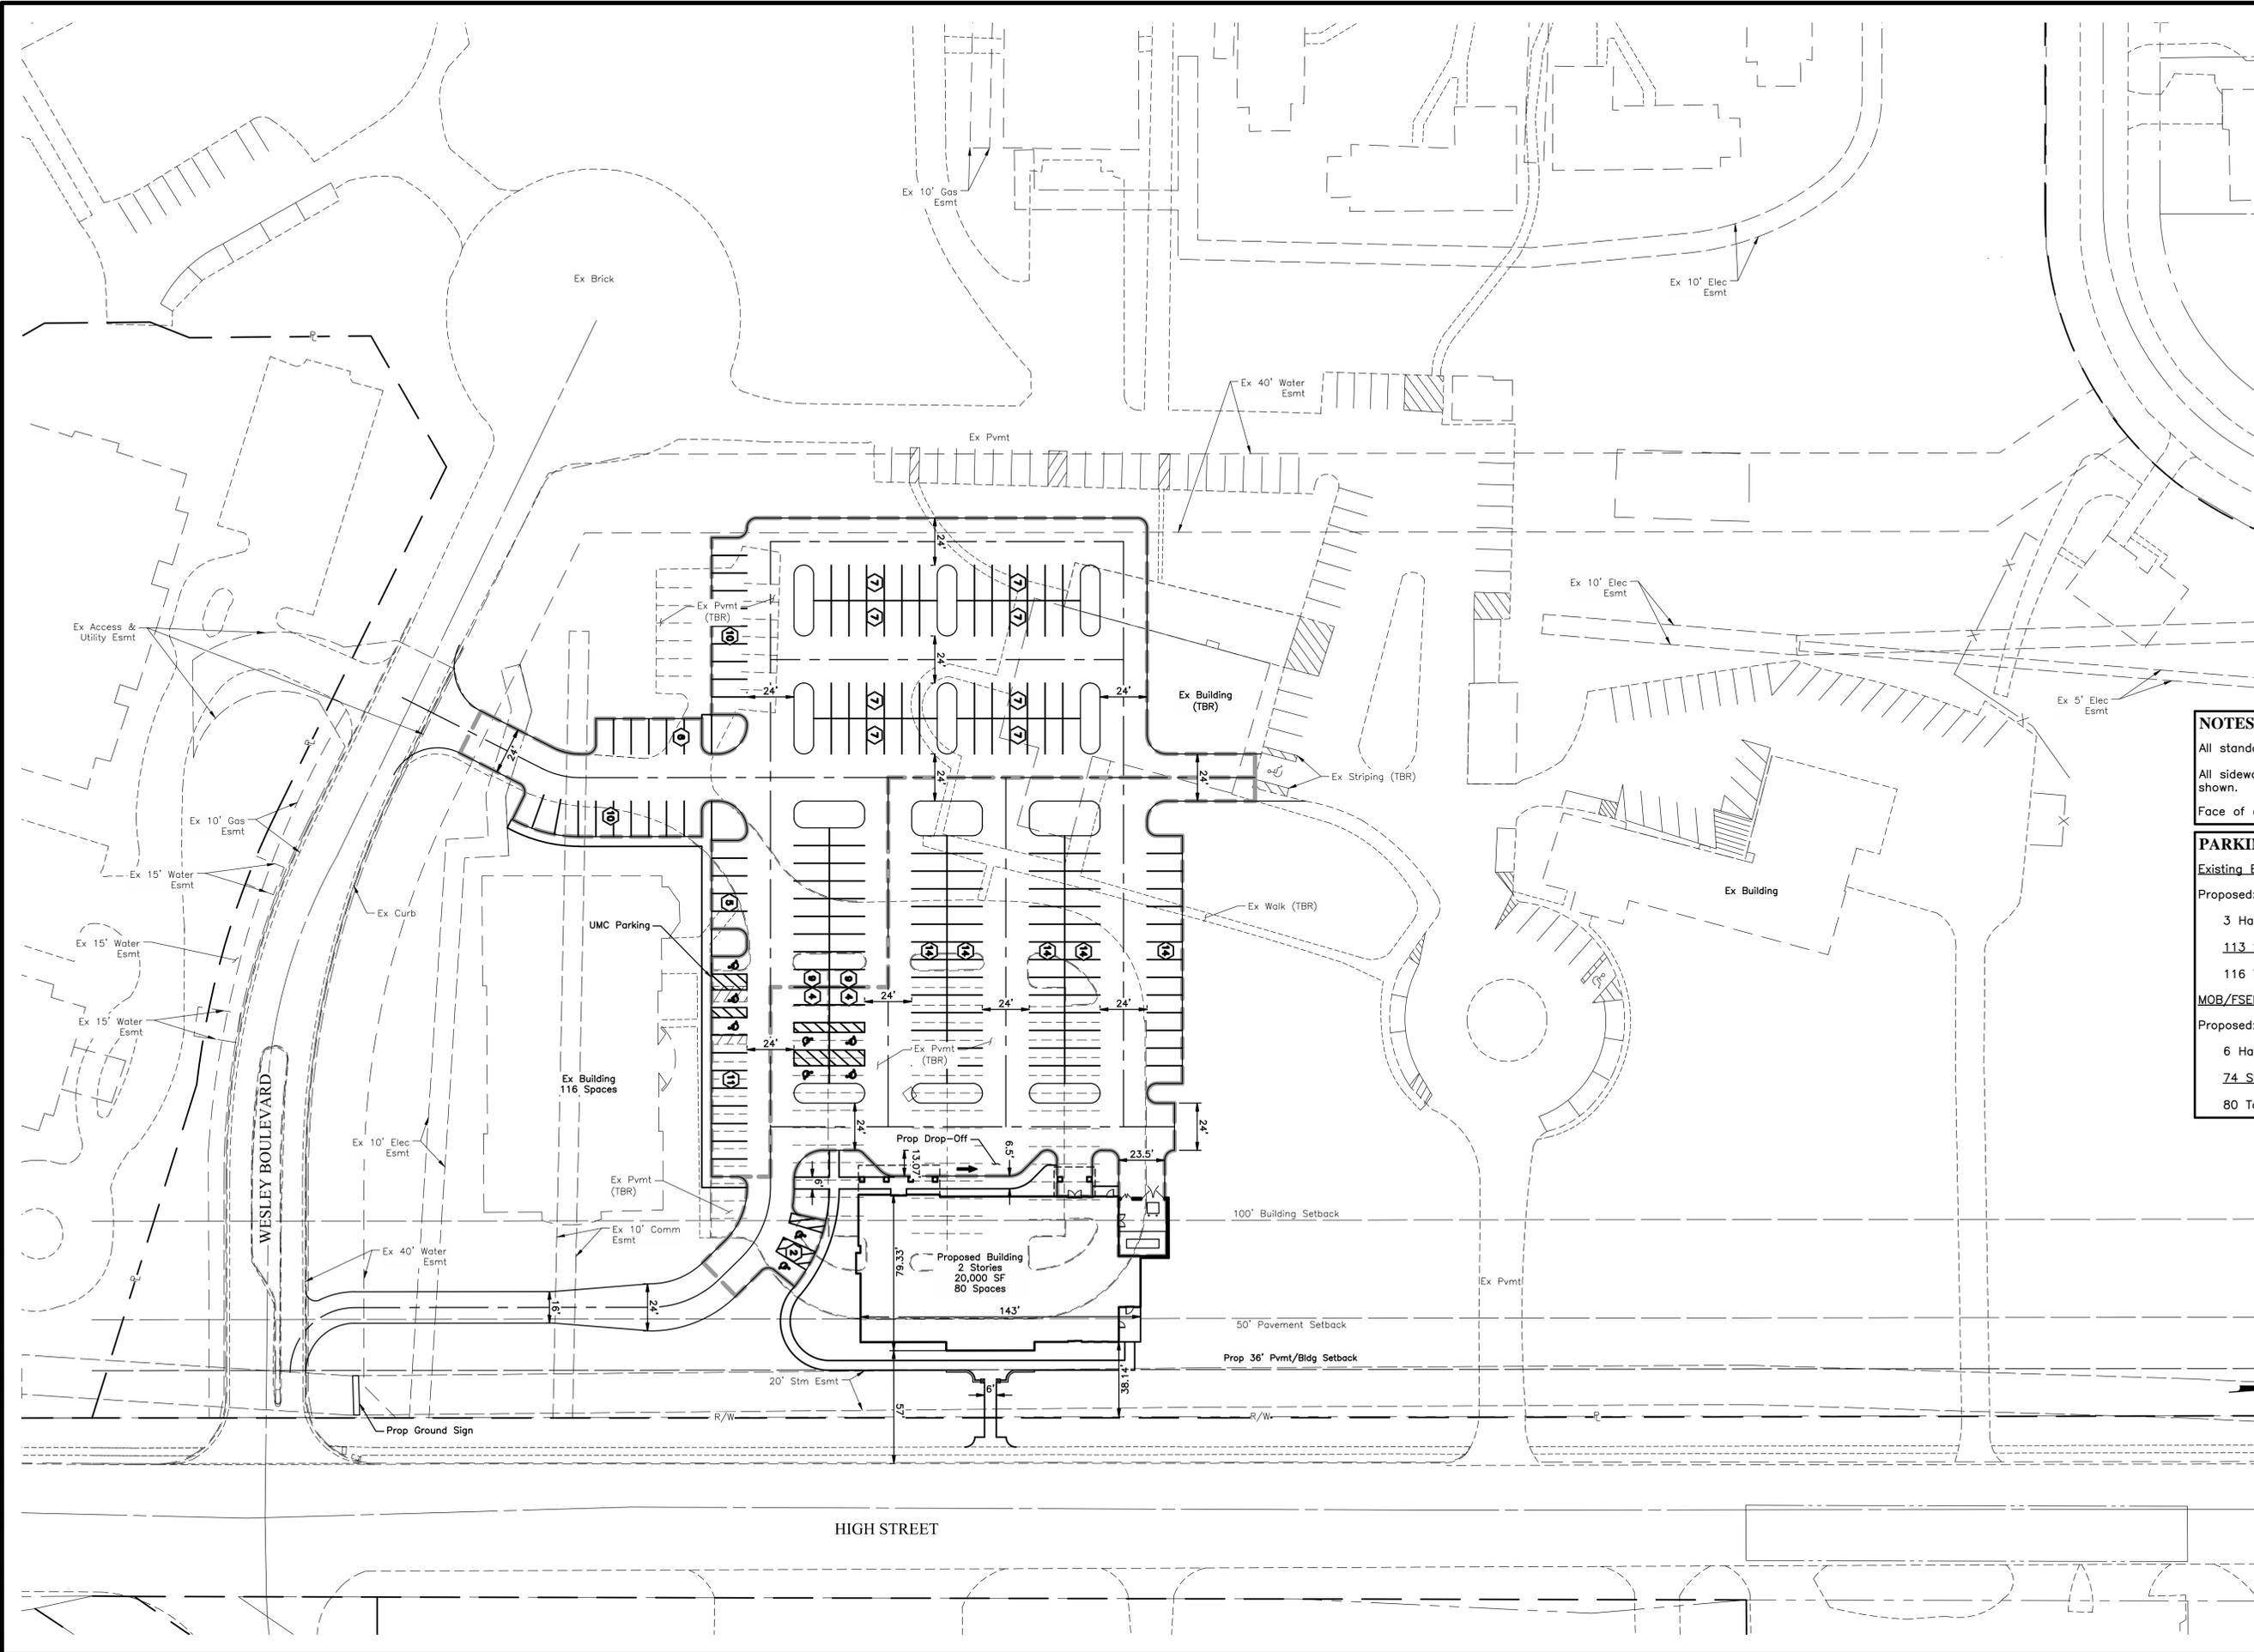

NOTES:
 All standard parking stalls are 9'x18'.
 All sidewalks 5' unless otherwise shown.
 Face of curb shown.

PARKING BREAKDOWN:
Existing Building (Conference Center):
 Proposed:
 3 Handicapped
 113 Standard
 116 Total
MOB/FSED:
 Proposed:
 6 Handicapped
 74 Standard
 80 Total

 

PRELIMINARY
 NOT TO BE USED FOR CONSTRUCTION

PLAN SET DATE
 January 26, 2017

MARK	DATE	DESCRIPTION

CITY OF WORTHINGTON, FRANKLIN COUNTY, OHIO
 EXHIBIT FOR
WORTHINGTON MOB/FSED
 SITE PLAN

EMHT
 Evans, Moseley, Hershberger & Trice, Inc.
 5300 New Albany Road, Columbus, OH 43254
 Phone: 614.775.6900 Fax: 614.775.3468
 emht.com



DATE
 January 26, 2017

SCALE
 1" = 40'

JOB NO.
 2016-1018

SHEET
 1/1

I:\2016\1018\DWG\PRELIMINARY\04\Sheets\SITE\20161018-SITE-02.dwg, Last Saved By: Moseley, Derrick, 1/27/2017 2:11 PM
 20161018-04-SHEETS\SITE\20161018-SITE-02.dwg, Last Saved By: Moseley, Derrick, 1/27/2017 2:11 PM

 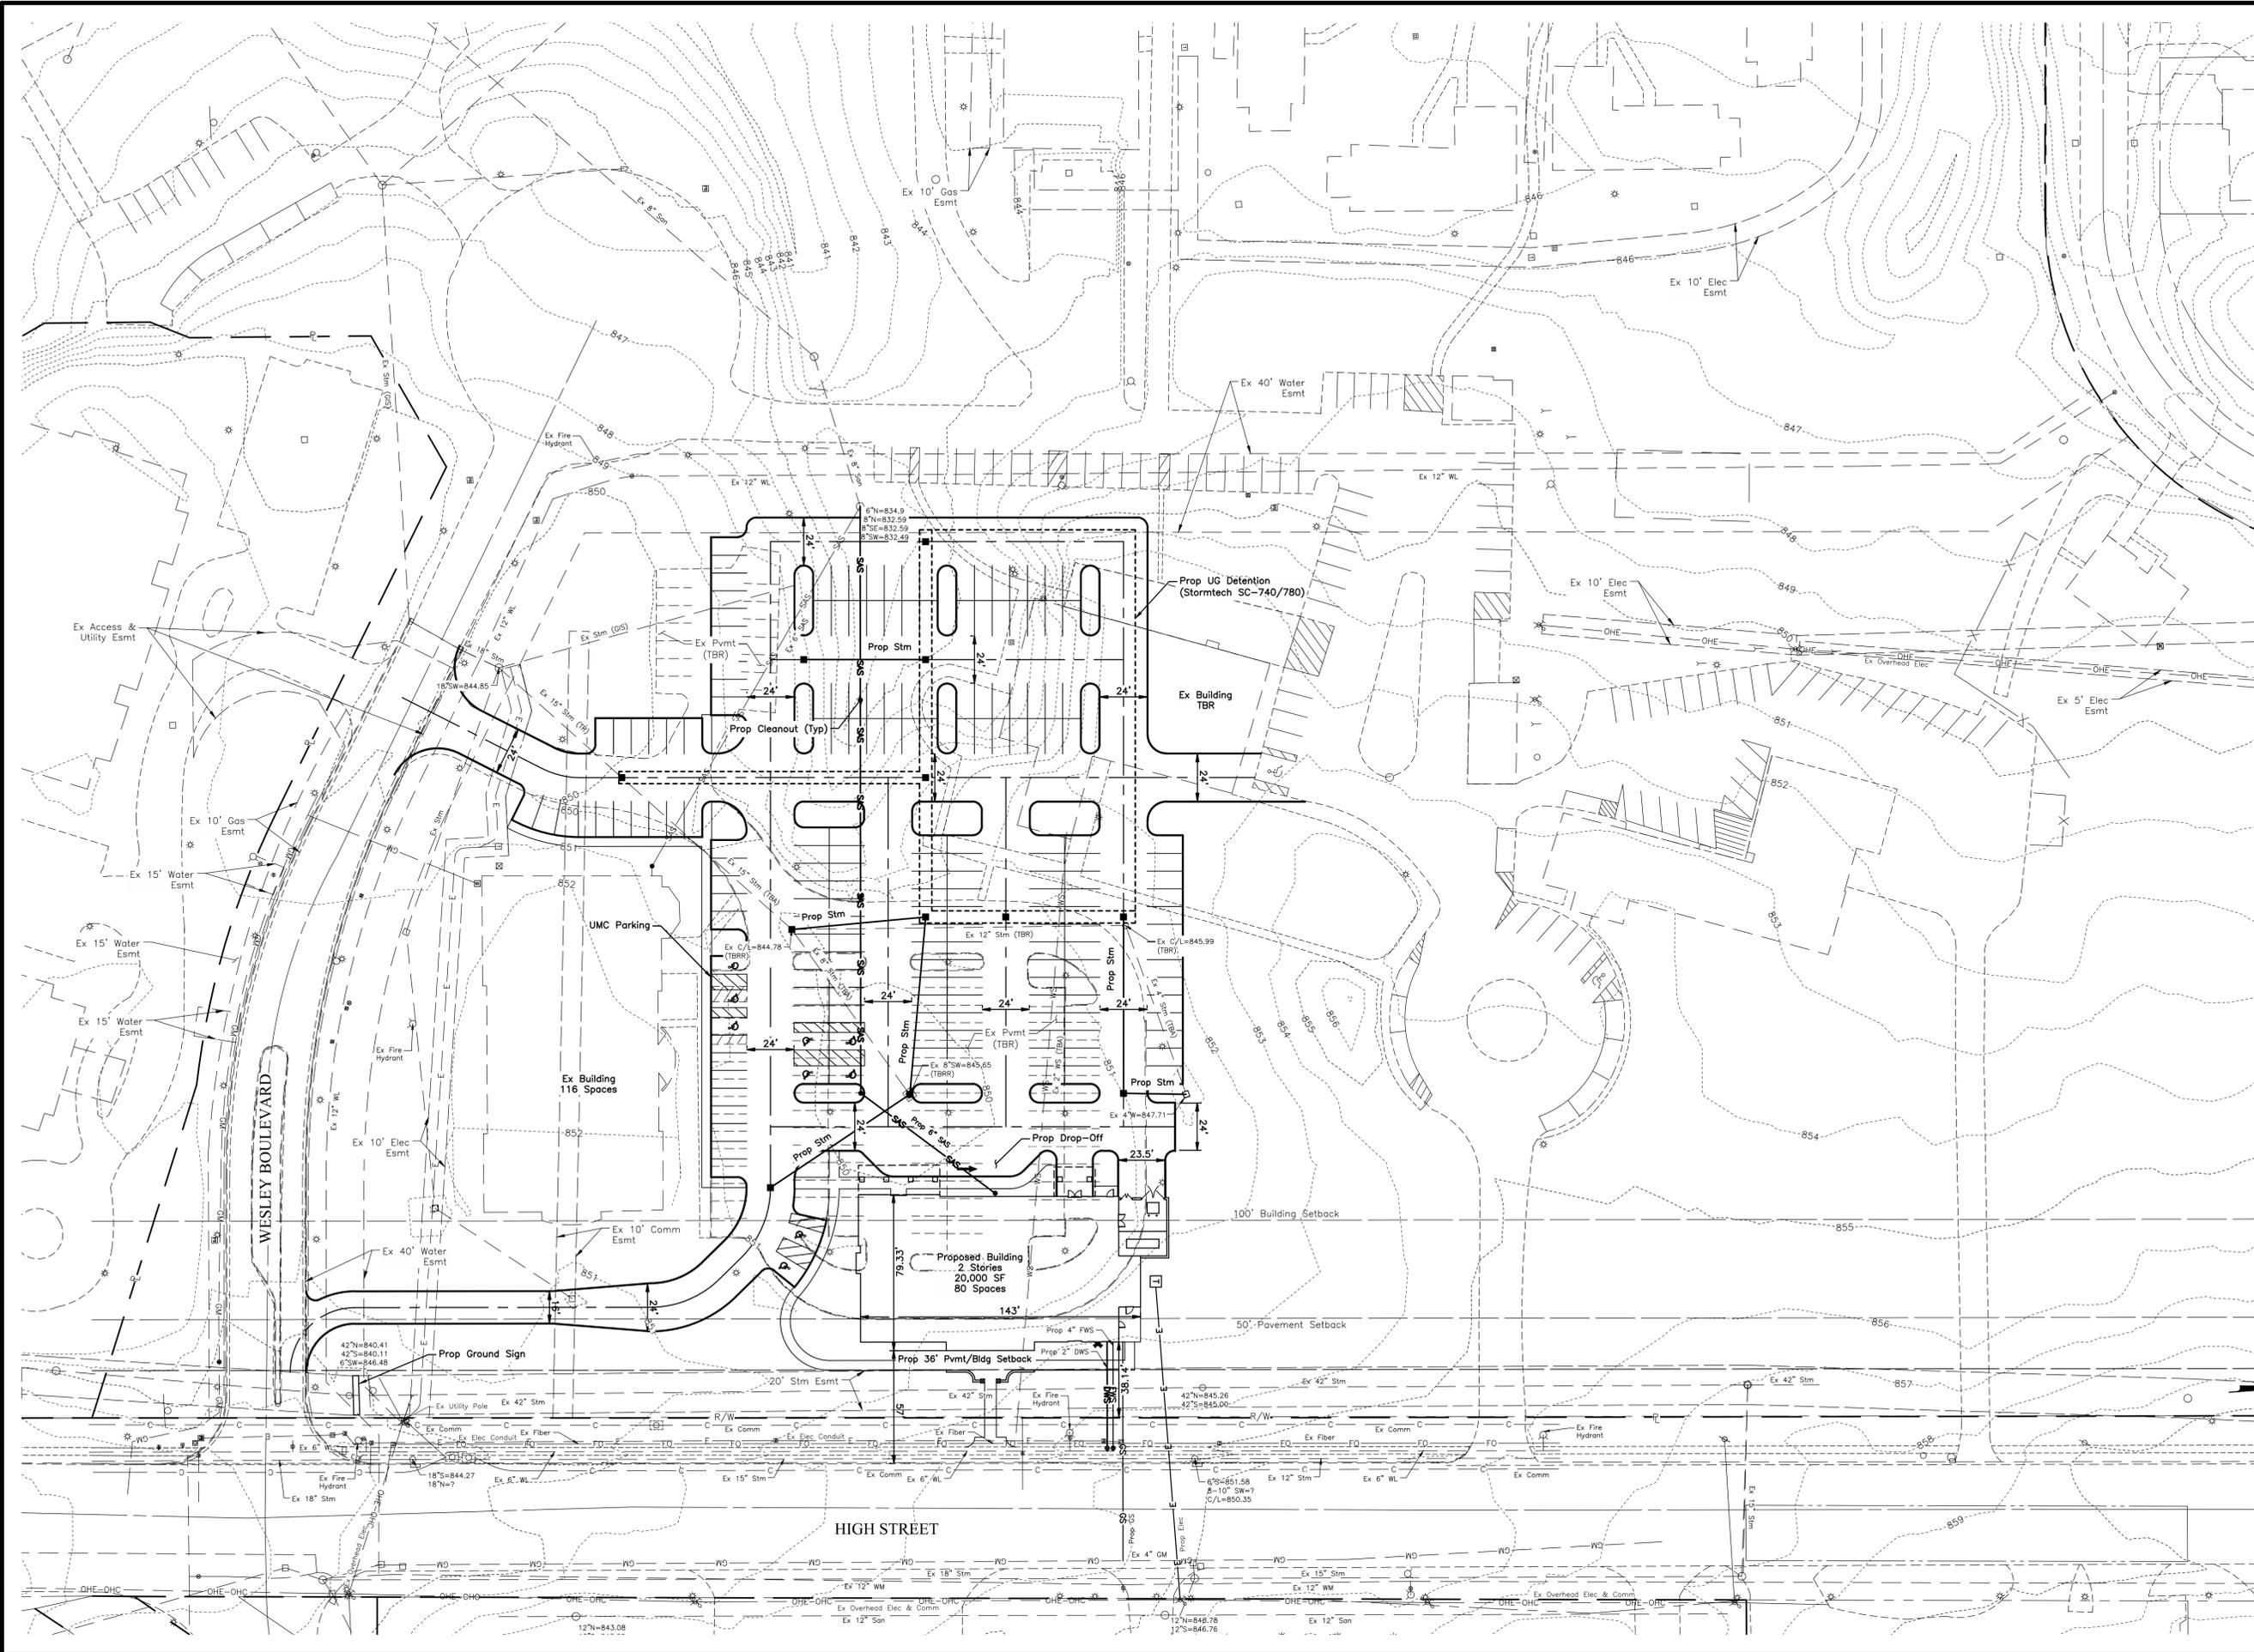

PRELIMINARY
 NOT TO BE USED FOR
 CONSTRUCTION

PLAN SET DATE
 January 26, 2017

MARK	DATE	DESCRIPTION

CITY OF WORTHINGTON, FRANKLIN COUNTY, OHIO
 EXHIBIT
WORTHINGTON MOB/FEED
 FOR
SITE UTILITY LAYOUT



DATE
 January 26, 2017

SCALE
 1" = 40'

JOB NO.
 2016-1018

SHEET
 1/1