


SCOPE DOCUMENTS

The Construction Documents have not been completed therefore the drawing may be incomplete or not coordinated. The documents issued indicate the general scope of the Project. The Contractor is responsible for complete and coordinated pricing and work, and shall include all items necessary for the scope, execution and completion of the Project, whether indicated or not. All components of the Project shall comply with any and all requirements of related codes and local rules. The Contractor shall inform the Owner and Architect of any omissions, inaccuracies or errors in the information provided. If no notes to plan and any omissions, inaccuracies or errors are discovered, the Architect's decisions on items of those indicated in the scope shall be binding on the Contractor, when consistent with the general scope and quality of the Project.

ISSUANCES

No.	Drawing Issue Description	Date
1	PRELIMINARY A&E	10/29/2015
2	AREA SUBMISSION 2	11/23/2015

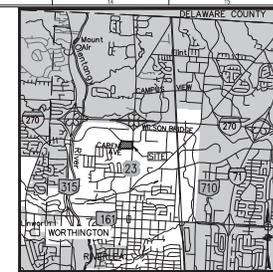


VICINITY MAP
NOT TO SCALE

WILSON BRIDGE ROAD

N. HIGH STREET (U.S. ROUTE 23)

CAREN AVENUE

HAYHURST STREET

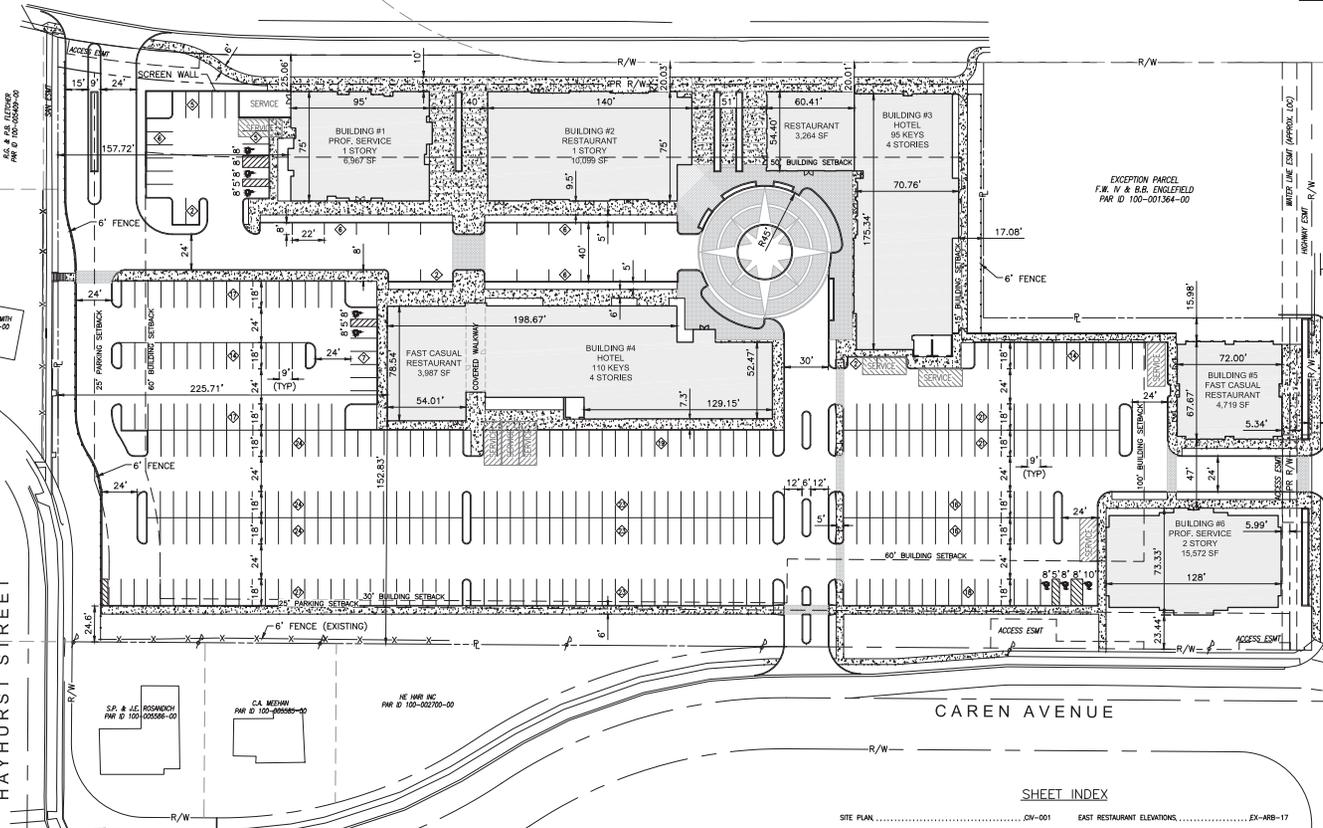

THE VILLAGE AT
WORTHINGTON SQUARE

7007 N. HIGH ST
WORTHINGTON, OHIO

The Witness Group

SITE DIMENSION PLAN

ZONING
DEVELOPMENT ADDRESS 7007 NORTH HIGH STREET
WORTHINGTON, OHIO 43085
EXISTING PARCEL ID: 100-001218
ZONING: C-4
PROPOSED LOT AREA: 7.015 AC.
SETBACKS: AS SHOWN

OWNER
HE HARI INC
7007 N HIGH STREET
WORTHINGTON, OHIO 43085

GREEN SPACE
PRE/POST = 1,295/1,069 ACRES

LANDSCAPING
PLANTING INTENT PER "LANDSCAPE PLAN", TO COMPLY WITH CHAPTER 1171.02 OF ZONING CODE.

PARKING
PARKING REQUIRED: PROFESSIONAL SERVICES (22,539 SF @ 1:250) = 91
RESTAURANT (22,069 SF @ 1:100) = 221
HOTEL (205 ROOMS @ 1:1) = 205
517 TOTAL SPACES REQUIRED

PARKING PROVIDED: 388 SPACES TOTAL (72%)
INCLUDES 8 ACCESSIBLE SPACES (2 VAN / 6 CAR)

FLOOD_ZONE
SUBJECT PROPERTY FOUND ON FLOOD COMMUNITY PANEL NUMBER 39049 C0157K. FLOOD_ZONE X (AREAS DETERMINED TO BE OUTSIDE THE 500-YEAR, EFFECTIVE JUNE 17, 2008).

LIGHTING
PROPOSED LIGHTING TO COMPLY WITH CHAPTER 909 OF ZONING CODE.

LOADING
5,000 SF TO 14,999 SF (BUILDING SPACE) = 12'X30' (TYPE B)
15,000 SF TO 29,999 SF (BUILDING SPACE) = 14'X35' (TYPE A)

SHEET INDEX

SITE PLAN	CW-001	EAST RESTAURANT ELEVATIONS	EX-ARB-17
SITE OVERLAY PLAN	CW-002	EAST RESTAURANT AXONS	EX-ARB-18
SITE PLAN (COLOR)	EX-ARB-1	EAST OFFICE ELEVATIONS	EX-ARB-19
SITE ELEVATIONS	EX-ARB-2	EAST OFFICE AXONS	EX-ARB-20
SITE AXON NE	EX-ARB-3	CAMERA VIEWS ENTRY	EX-ARB-21
SITE AXON SW	EX-ARB-4	CAMERA VIEWS PASSAGE	EX-ARB-22
BLDG #1 PROF. SERVICE, BLDG #2 RESTAURANT	EX-ARB-5	CAMERA VIEWS PLAZA	EX-ARB-23
WEST OFFICE AXONS	EX-ARB-6	CAMERA VIEWS SOUTH AND HAYHURST	EX-ARB-24
NORTH RESTAURANT ELEVATIONS	EX-ARB-7	RENDERINGS	EX-ARB-25
NORTH RESTAURANT AXONS	EX-ARB-8	RENDERINGS	EX-ARB-26
BLDG #3 EAST HOTEL FLOOR PLANS	EX-ARB-9	RENDERINGS	EX-ARB-27
EAST HOTEL ELEVATIONS	EX-ARB-10	RENDERINGS	EX-ARB-28
EAST HOTEL AXONS	EX-ARB-11	RENDERINGS	EX-ARB-29
BLDG #4 WEST HOTEL FLOOR PLANS	EX-ARB-12	RENDERINGS	EX-ARB-30
WEST HOTEL ELEVATIONS	EX-ARB-13	RENDERINGS	EX-ARB-31
WEST HOTEL AXONS	EX-ARB-14	RENDERINGS	EX-ARB-32
BLDG #5 RESTAURANT, BLDG #6 PROF. SERVICE	EX-ARB-15			



Designer	20150241
Prepared in Charge	Project No.
Approver	11/23/16
Project Manager	Date
Checker	
Author	
Staff Architect	


CIV-001

SCOPE DOCUMENTS

The Construction Documents have not been completed therefore this drawing may be incomplete or not coordinated. The documents issued indicate the general scope of the Project. The Contractor is responsible for complete and coordinated pricing and work, and shall include all items necessary for the scope execution and completion of the Project, whether indicated or not. All components of the Project shall comply with any and all requirements of related codes and regulations. The Contractor shall inform the Owner and Architect of any omissions, inconsistencies or errors in the information provided. If no notice is given and any omissions, inconsistencies or errors are discovered, the Architect's decisions on items of those included in the scope shall be binding on the Contractor, when consistent with the general scope and quality of the Project.

ISSUANCES

No.	Drawing Issue Description	Date
1	PRELIMINARY A&E	10/28/2015
2	FINAL SUBMISSION 2	11/23/2016

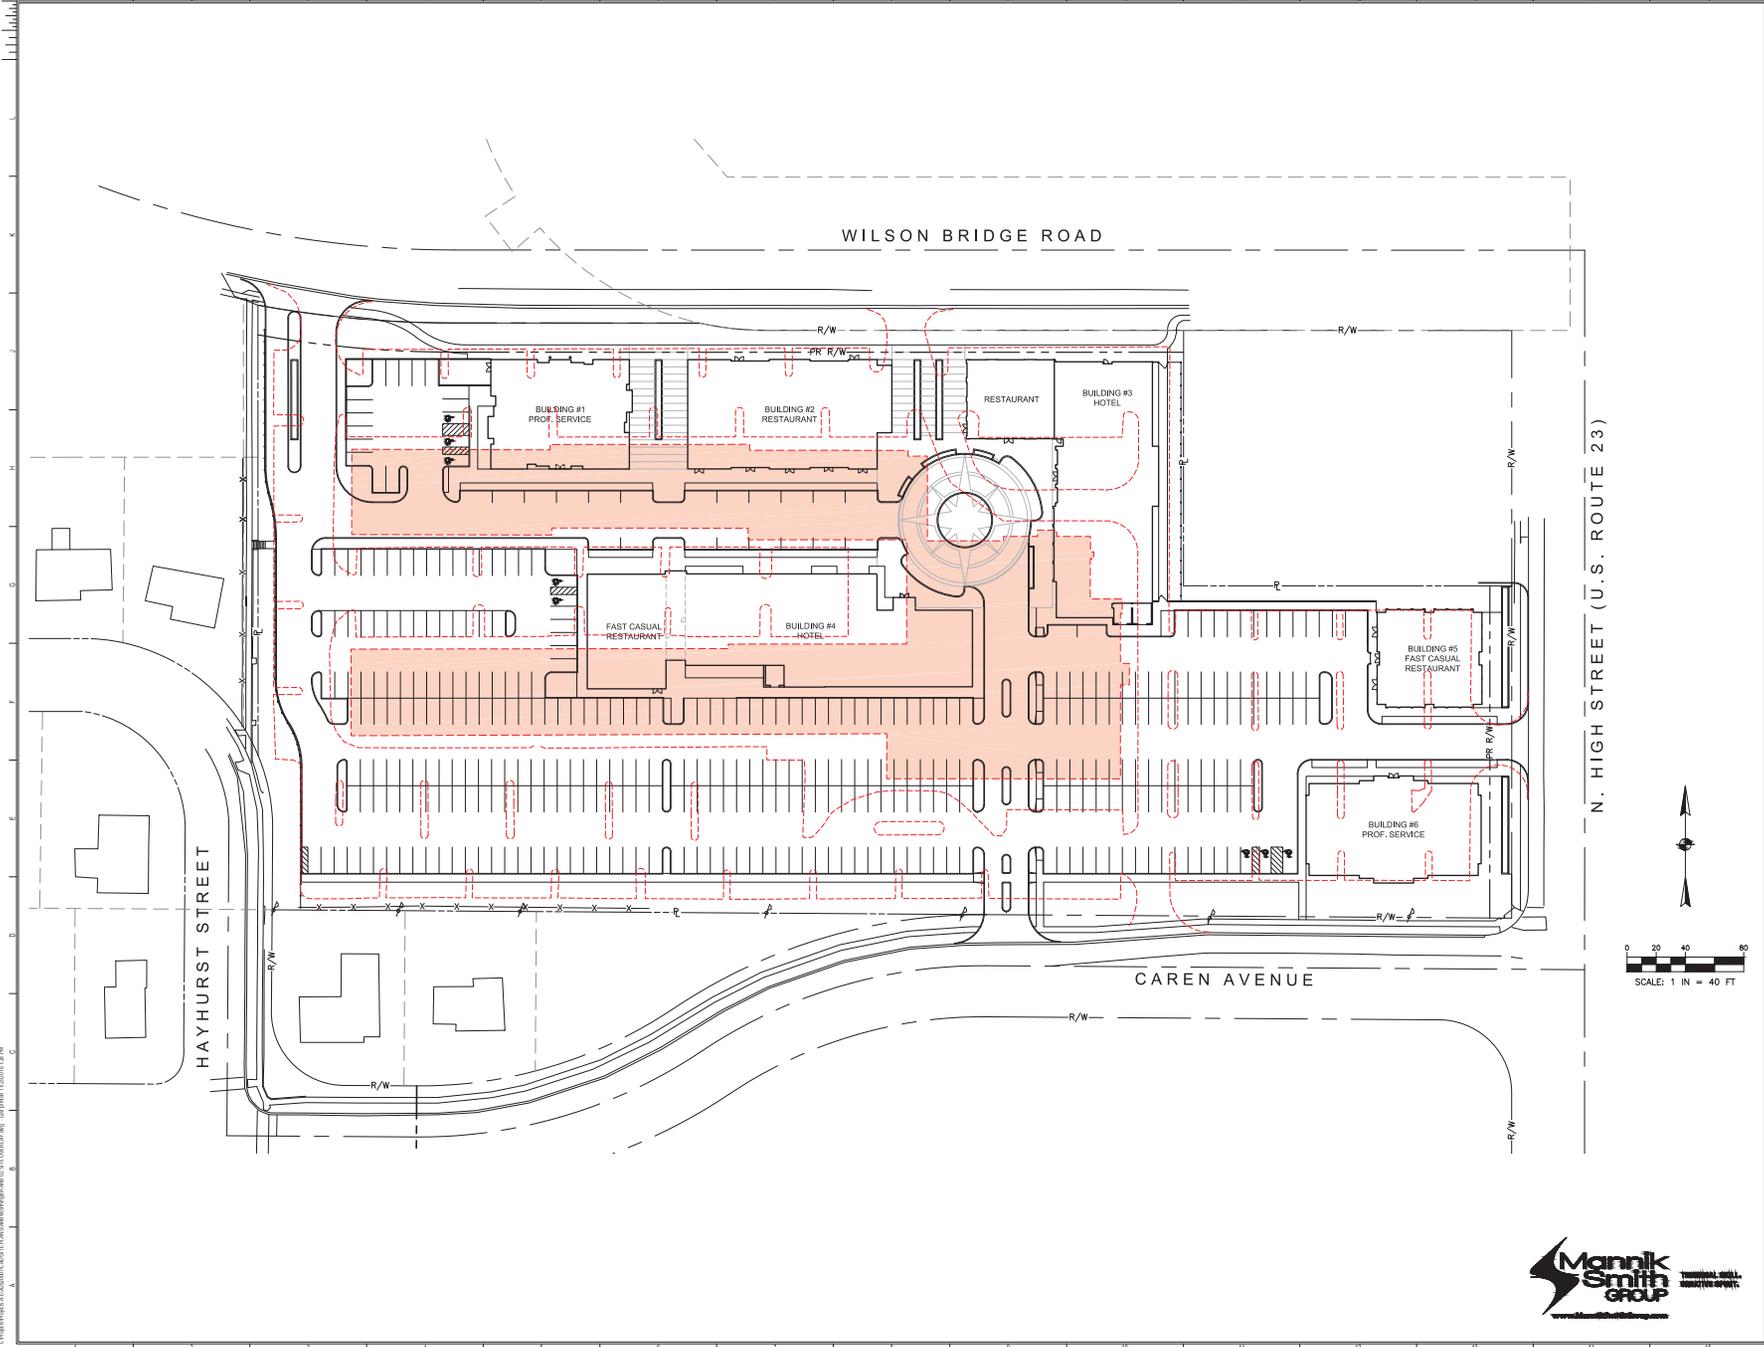

THE VILLAGE AT WORTHINGTON SQUARE

7007 N. HIGH ST
WORTHINGTON, OHIO

The Witness Group

SITE OVERLAY PLAN

Designer	20150241
Principal in Charge	Project No.
Approver	11/23/16
Project Manager	Date
Checker	
Author	
Staff Architect	

CIV-002





SCOPE DOCUMENTS

The Construction Documents have not been completed therefore this drawing may be acceptable or not considered. The documents issued outline the general scope of the Project. The Contractor is responsible for complete and coordinate pricing and Work, and shall include all items necessary for the proper execution and completion of the Project, whether indicated or not. All components of the Project shall comply with any and all requirements of national, state and local codes. The Contractor shall inform the Owner and Architect of any omissions, inaccuracies or errors in the information provided. If the notes to plans and any omissions, inaccuracies or errors are discovered, the Architect's decisions on items of Work included in the scope shall be binding on the Contractor, when consistent with the general scope and quality of the Project.

ISSUANCES		
No.	Drawing Issue Description	Date
1	PRELIMINARY ARB	10/28/2016
2	ARB SUBMISSION 1	11/23/2016



**THE VILLAGE AT
WORTHINGTON SQUARE**

7007 N. HIGH ST
WORTHINGTON, OHIO

↓
Owner

SITE PLAN

Designer	20150241
Principal in Charge	Project No.
Approver	10/28/2016
Project Manager	Date
Checked	
Author	
Self Architect	

EX-ARB-1

PROJECT NUMBER: 20150241 PROJECT NAME: THE VILLAGE AT WORTHINGTON SQUARE
DATE: 11/23/2016 12:02:39 PM
DRAWING TITLE: SITE PLAN
DRAWING NUMBER: EX-ARB-1
DRAWING SCALE: 1/32" = 1'-0"
DRAWING DATE: 11/23/2016 12:02:39 PM


1 SITE PLAN
EX-ARB-1 SCALE: 1/32" = 1'-0"




SCOPE DOCUMENTS

The Construction Documents have not been completed therefore this drawing may be acceptable or not considered. The documents issued depict the general scope of the Project. The Contractor is responsible for complete and coordinate pricing and Work, and shall include all items necessary for the proper execution and completion of the Project, whether indicated or not. All components of the Project shall comply with any and all requirements of national, state and local codes. The Contractor shall inform the Owner and Architect of any omissions, inaccuracies or errors in the information provided. If the notes, drawings and any omissions, inaccuracies or errors are discovered, the Architect's decisions on items of Work included in the scope shall be binding on the Contractor, when consistent with the general scope and quality of the Project.

ISSUANCES		
No.	Drawing Issue Description	Date
1	PRELIMINARY ARB	10/28/2016
2	ARB SUBMISSION 2	11/23/2016

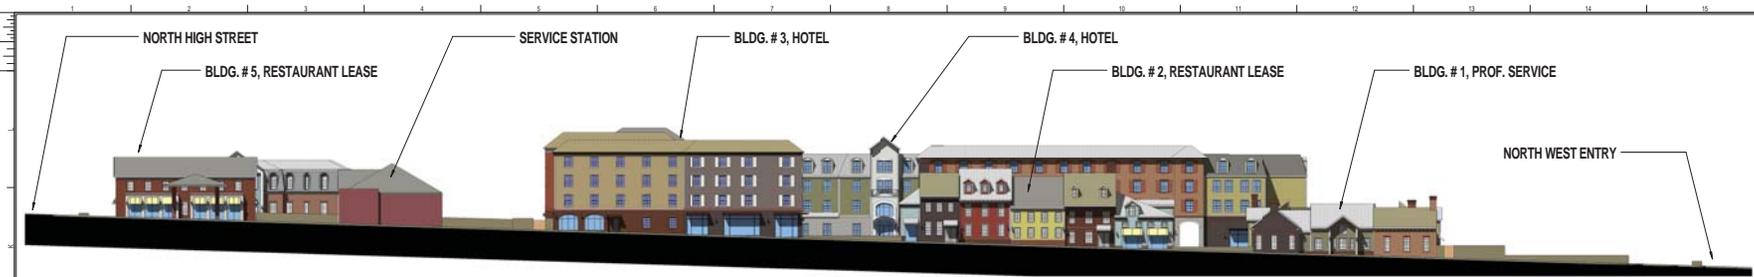


1 SITE ELEVATION NORTH
EX-ARB-2 SCALE: 1" = 30'-0"

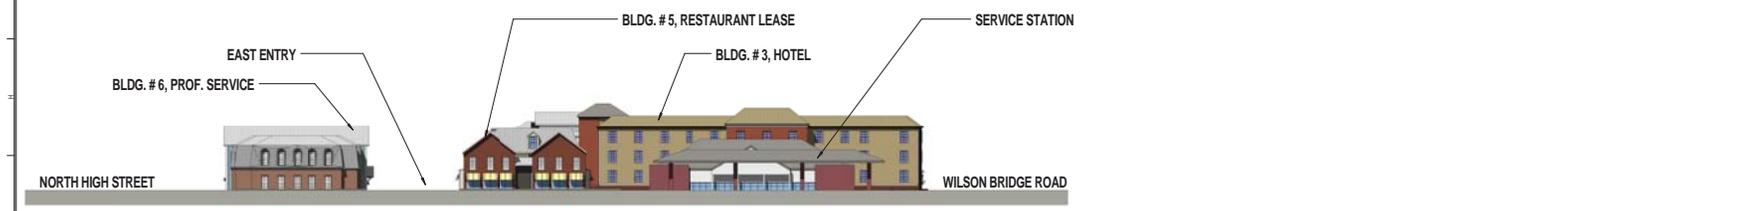

3 SITE ELEVATION EAST
EX-ARB-2 SCALE: 1" = 30'-0"



2 SITE ELEVATION SOUTH
EX-ARB-2 SCALE: 1" = 30'-0"

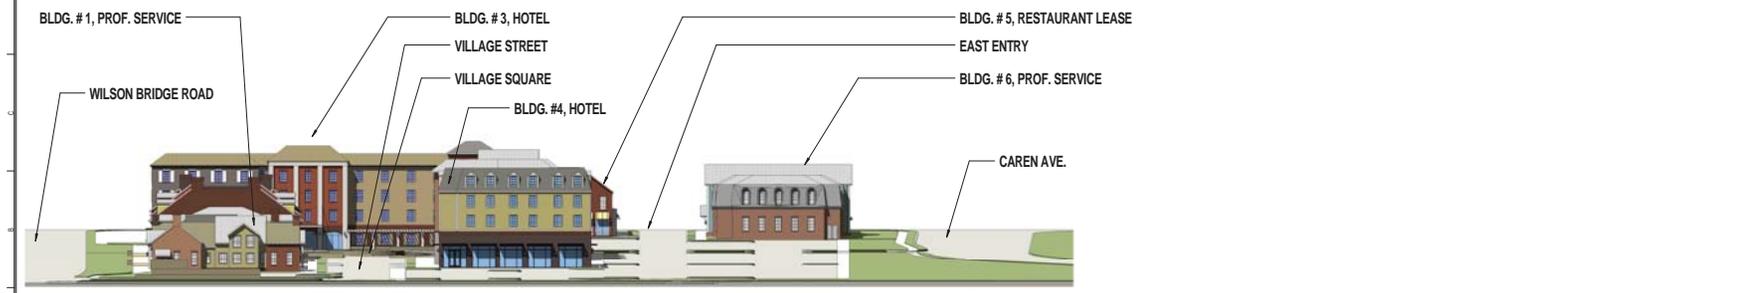

4 SITE ELEVATION WEST
EX-ARB-2 SCALE: 1" = 30'-0"

THE VILLAGE AT WORTHINGTON SQUARE

7007 N. HIGH ST
WORTHINGTON, OHIO
Owner

SITE ELEVATIONS

Designer	20150241
Principal in Charge	Project No.
Approver	10/28/2016
Project Manager	Date
Checker	
Author	
Self Architect	

EX-ARB-2


PROJECT NUMBER: 20150241 PROJECT NAME: THE VILLAGE AT WORTHINGTON SQUARE
DATE: 10/28/2016 10:50:41 AM DRAWING NO.: EX-ARB-2 DRAWING TITLE: SITE ELEVATIONS
11/23/2016 12:04:03 PM



SCOPE DOCUMENTS

The Construction Documents have not been completed therefore this drawing may be acceptable or not considered. This document is issued outside the general scope of the Project. The Contractor is responsible for complete and coordinate pricing and Work, and shall include all items necessary for the proper execution and completion of the Project, whether indicated or not. All components of the Project shall comply with any and all requirements of national, state, and local codes. The Contractor shall inform the Owner and Architect of any omissions, inaccuracies or errors in the information provided. If the notes, drawings and any omissions, inaccuracies or errors are discovered, the Architect's decisions on items of Work included in the scope shall be binding on the Contractor, when consistent with the general scope and quality of the Project.

ISSUANCES		
No.	Drawing Issue Description	Date
1	PRELIMINARY ARB	10/28/2016
2	ARB SUBMISSION 1	11/23/2016

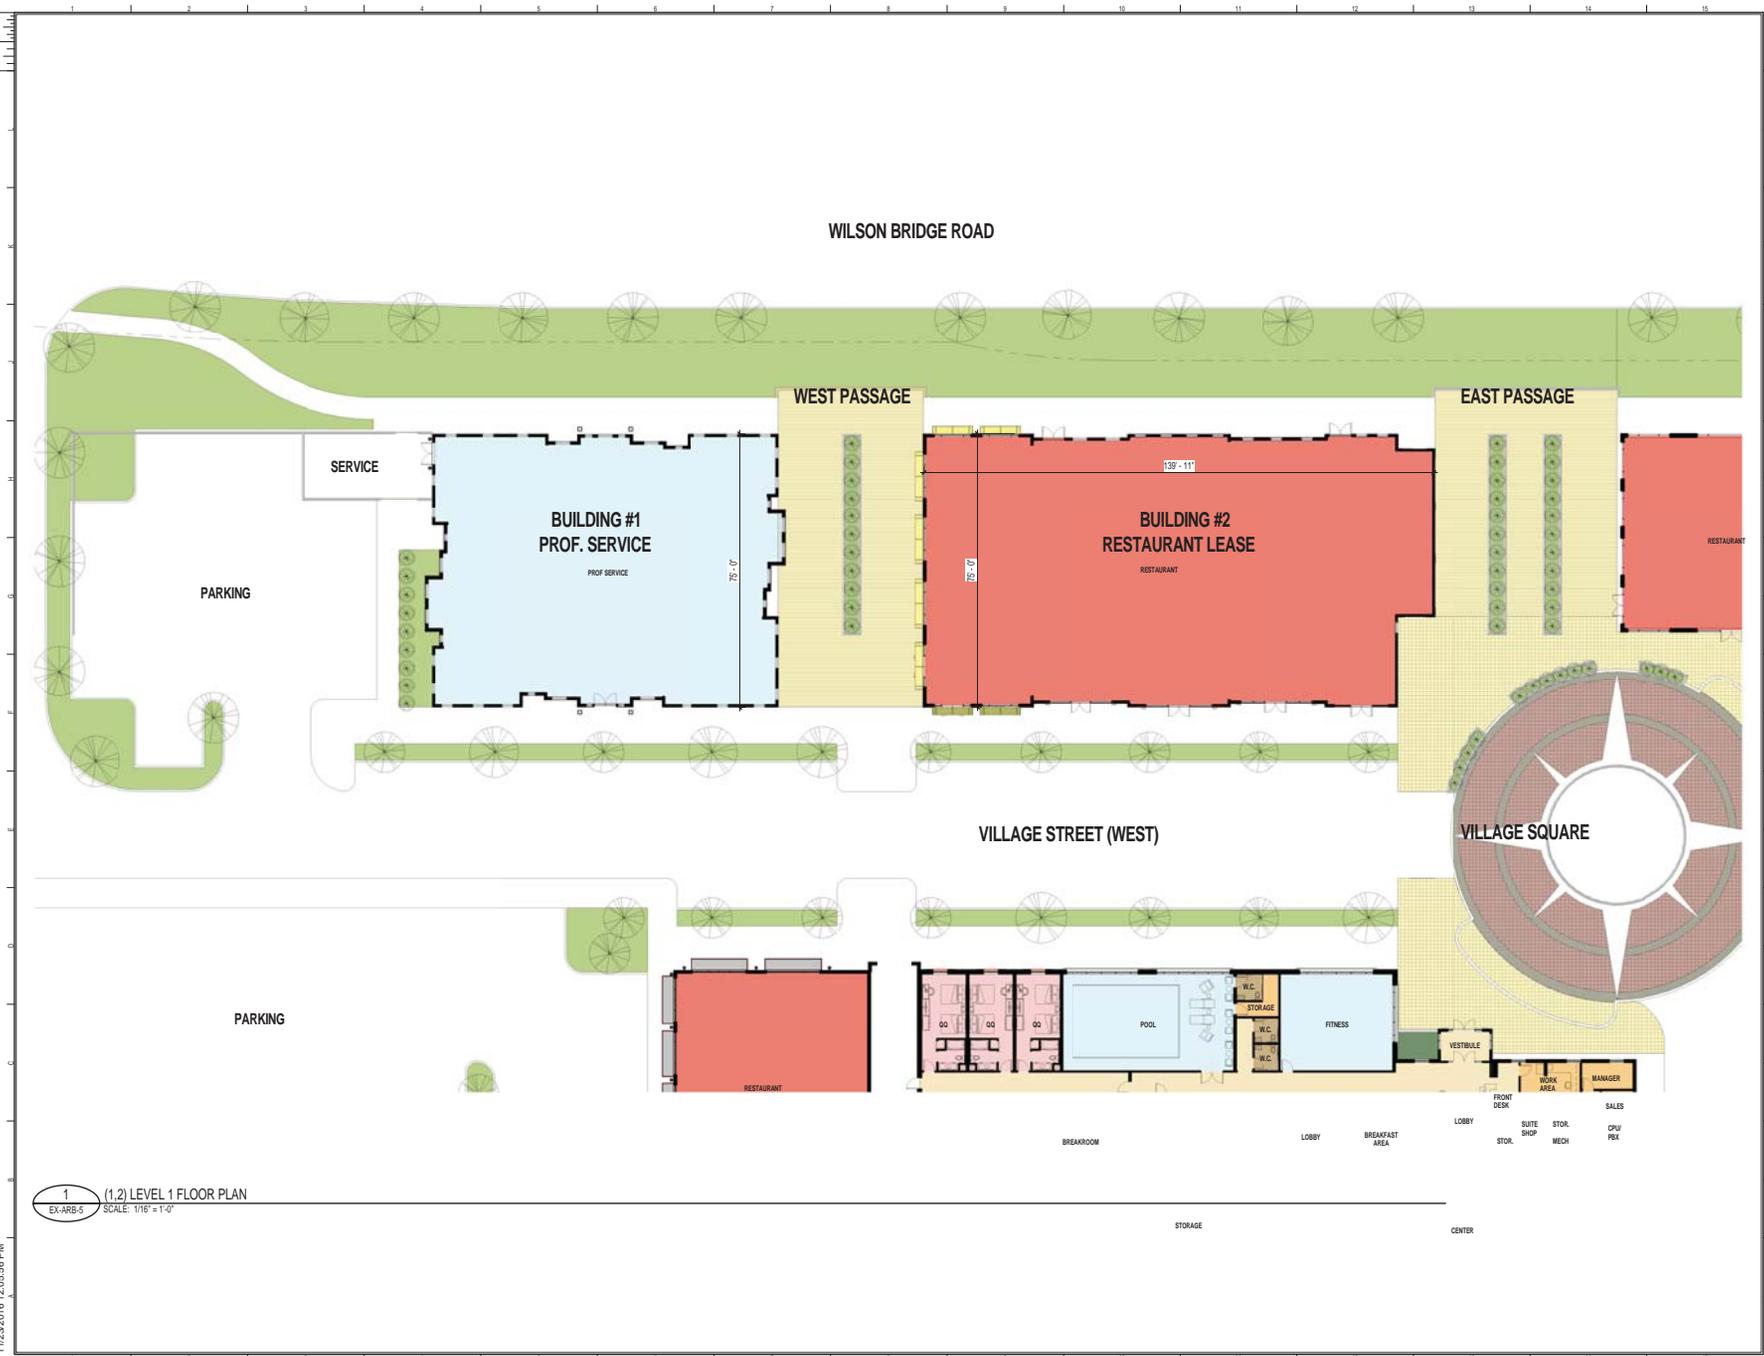

PROJECT NUMBER: 20150241 PROJECT NAME: THE VILLAGE AT WORTHINGTON SQUARE
 100 W. HIGH ST. SERVICE BLDG. 2ND FLOOR
 P.O. BOX 1000 WORTHINGTON, OHIO 43084-1000
 11/23/2016 12:05:56 PM

1 (1,2) LEVEL 1 FLOOR PLAN
 EX-ARB-5 SCALE: 1/16" = 1'-0"

THE VILLAGE AT WORTHINGTON SQUARE

7007 N. HIGH ST
 WORTHINGTON, OHIO
 Owner

BLDG #1 PROF. SERVICE, BLDG #2 RESTAURANT

Designer	20150241
Principal in Charge	Project No.
Approver	10/28/2016
Project Manager	Date
Checker	
Author	
Self Architect	


EX-ARB-5




SCOPE DOCUMENTS

The Construction Documents have not been completed therefore this drawing may be acceptable or not considered. The documents issued outside the general scope of the Project. The Contractor is responsible for complete and coordinate pricing and Work, and shall include all items necessary for the proper execution and completion of the Project, whether indicated or not. All components of the Project shall comply with any and all requirements of national, state and local codes. The Contractor shall inform the Owner and Architect of any omissions, inaccuracies or errors in the information provided. If the notes to give and any omissions, inaccuracies or errors are discovered, the Architect's decisions on items of Work included in the scope shall be binding on the Contractor, when consistent with the general scope and quality of the Project.


ISSUANCES		
No.	Drawing Issue Description	Date
1	PRELIMINARY ARB	10/28/2016
2	ARB SUBMISSION 2	11/23/2016

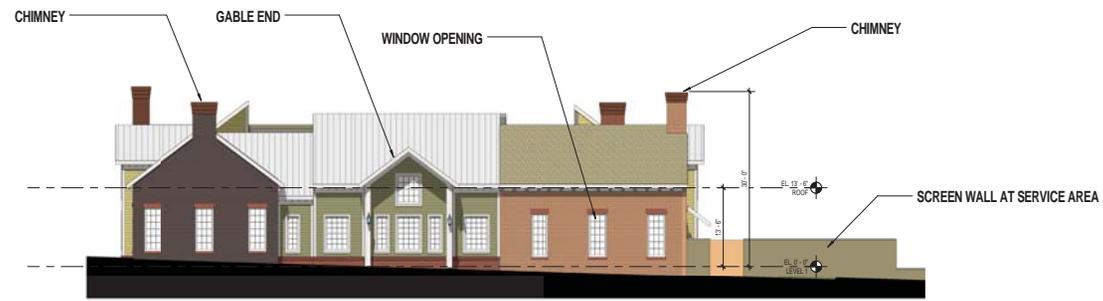


1 (1) ELEVATION NORTH
EX-ARB-6 SCALE: 1" = 10'-0"

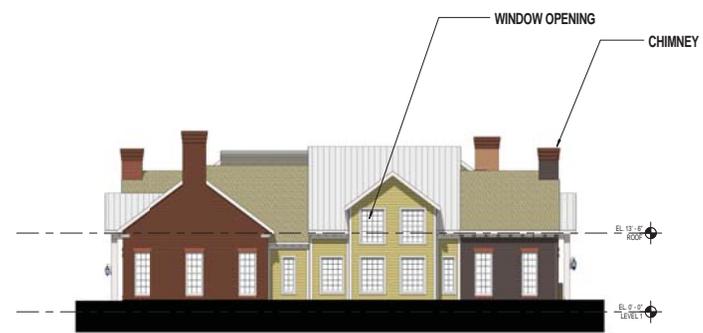

2 (1) ELEVATION EAST
EX-ARB-6 SCALE: 1" = 10'-0"

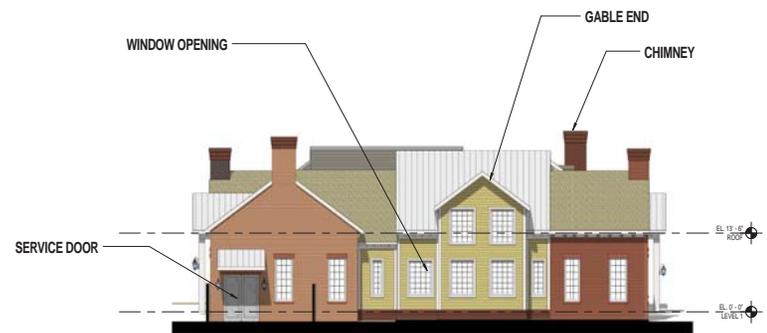

4 (1) ELEVATION WEST
EX-ARB-6 SCALE: 1" = 10'-0"

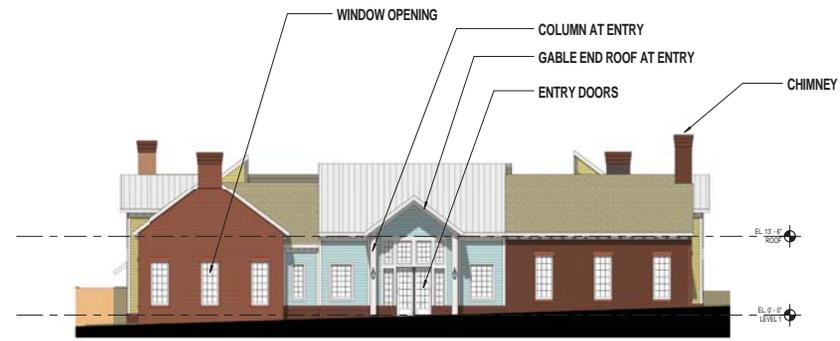

3 (1) ELEVATION SOUTH
EX-ARB-6 SCALE: 1" = 10'-0"

ELEVATION DIMENSIONS
ARE APPROXIMATE

ELEVATION DIAGRAMS,
COLORS MAY NOT
REFLECT ACTUAL
MATERIAL SELECTIONS

THE VILLAGE AT
WORTHINGTON SQUARE

7007 N. HIGH ST
WORTHINGTON, OHIO
Owner

WEST OFFICE ELEVATIONS

Designer	20150241
Principal in Charge	Project No.
Approver	10/28/2016
Project Manager	Date
Checklist	
Project Archivist	
Author	
Self Architect	

EX-ARB-6

PROJECT NUMBER: 20150241 PROJECT NAME: THE VILLAGE AT WORTHINGTON SQUARE
LAST DATE OF USE: ELEVATIONS
FILED: 10/28/2016 15:02:41 BY: amw@coopercarry.com
11/23/2016 12:40:21 PM



SCOPE DOCUMENTS

The Construction Documents have not been completed therefore this drawing may be acceptable or not considered. This document is issued outside the general scope of the Project. The Contractor is responsible for complete and coordinate pricing and Work, and include all items necessary for the proper execution and completion of the Project, whether indicated or not. All components of the Project shall comply with any and all requirements of national, state and local codes. The Contractor shall inform the Owner and Architect of any omissions, inaccuracies or errors in the information provided. If no notice is given and any omissions, inaccuracies or errors are discovered, the Architect's decisions on items of Work included in the scope shall be binding on the Contractor, when consistent with the general scope and quality of the Project.

ISSUANCES

No.	Drawing Issue Description	Date
1	PRELIMINARY ARB	10/28/2016
2	ARB SUBMISSION 2	11/23/2016



1 (1) AXON (NE)
EX-ARB-7 SCALE



2 (1) AXON (SW)
EX-ARB-7 SCALE

**THE VILLAGE AT
WORTHINGTON SQUARE**

7007 N. HIGH ST
WORTHINGTON, OHIO



Owner
WEST OFFICE AXONS

Designer	20150241
Project in-Charge	Project No.
Approver	10/28/2016
Project Manager	Date
Checklist	
Project Architect	
Author	
Self Architect	

EX-ARB-7

PROJECT NUMBER: 20150241 PROJECT NAME: THE VILLAGE AT WORTHINGTON SQUARE
FILE: 20150241_0150241_0150241_0150241_0150241.dwg
DATE: 11/23/2016 12:06:51 PM
DRAWN BY: jackson01437.m




SCOPE DOCUMENTS

The Construction Documents have not been completed therefore this drawing may be acceptable or not conditioned. The documents issued outside the general scope of the Project. The Contractor is responsible for complete and coordinate pricing and Work, and shall include all items necessary for the proper execution and completion of the Project, whether indicated or not. All components of the Project shall comply with any and all requirements of national, state and local codes. The Contractor shall inform the Owner and Architect of any omissions, inaccuracies or errors in the information provided. If the notes to give and any omissions, inaccuracies or errors are discovered, the Architect's decisions on items of Work included in the scope shall be binding on the Contractor, when consistent with the general scope and quality of the Project.


ISSUANCES		
No.	Drawing Issue Description	Date
1	PRELIMINARY ARB	10/28/2016
2	ARB SUBMISSION 2	11/23/2016




1 (2) ELEVATION NORTH
EX-ARB-8 SCALE: 1" = 10'-0"

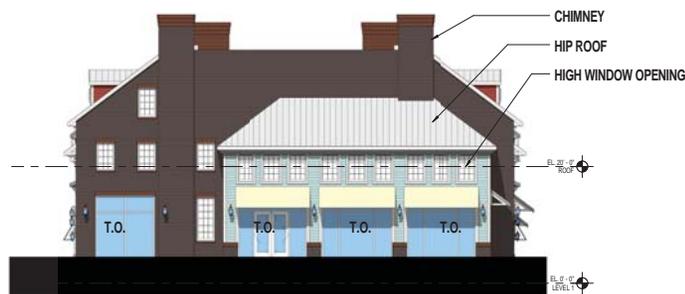

2 (2) ELEVATION EAST
EX-ARB-8 SCALE: 1" = 10'-0"

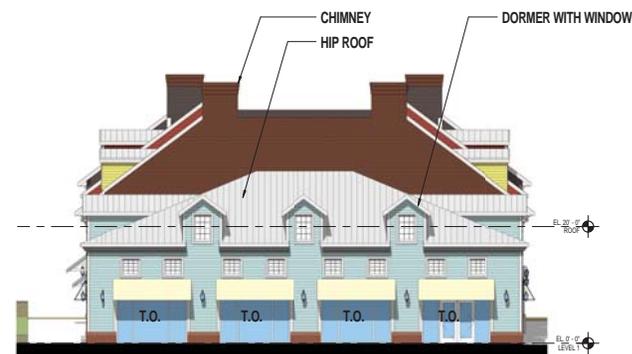

4 (2) ELEVATION WEST
EX-ARB-8 SCALE: 1" = 10'-0"

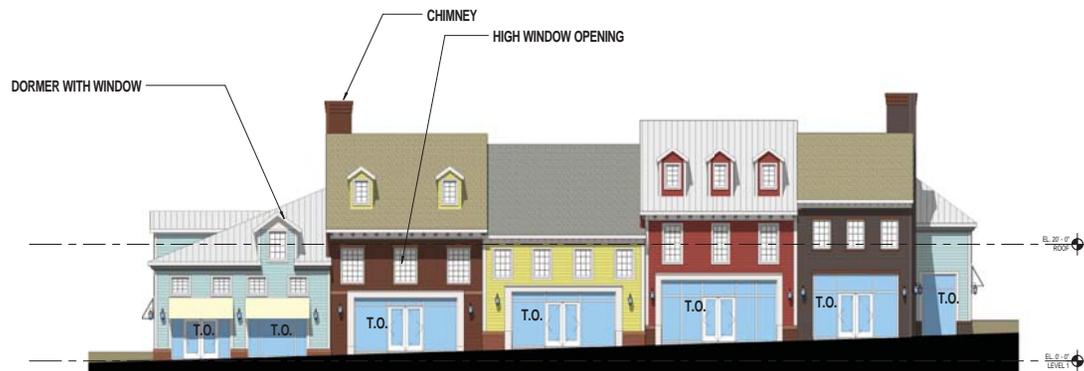

3 (2) ELEVATION SOUTH
EX-ARB-8 SCALE: 1" = 10'-0"

ELEVATION DIMENSIONS ARE APPROXIMATE

ELEVATION DIAGRAMS, COLORS MAY NOT REFLECT ACTUAL MATERIAL SELECTIONS

THE VILLAGE AT WORTHINGTON SQUARE

7007 N. HIGH ST
WORTHINGTON, OHIO

Owner

NORTH RESTAURANT ELEVATIONS

Designer	20150241
Principal in Charge	Project No.
Approver	10/28/2016
Project Manager	Date
Checker	
Author	
Self Architect	

EX-ARB-8



SCOPE DOCUMENTS

The Construction Documents have not been completed therefore this drawing may be acceptable or not conditioned. The documents issued outline the general scope of the Project. The Contractor is responsible for complete and coordinate pricing and Work, and shall include all items necessary for the proper execution and completion of the Project, whether indicated or not. All components of the Project shall comply with any and all requirements of national, state and local codes. The Contractor shall inform the Owner and Architect of any omissions, inaccuracies or errors in the information provided. If the notes, drawings and any omissions, inaccuracies or errors are discovered, the Architect's decisions on items of Work included in the scope shall be binding on the Contractor, when consistent with the general scope and quality of the Project.

ISSUANCES		
No.	Drawing Issue Description	Date
1	PRELIMINARY ARB	10/28/2016
2	ARB SUBMISSION 1	11/23/2016

WILSON BRIDGE ROAD

WILSON BRIDGE ROAD



1 (3) LEVEL 1 FLOOR PLAN
EX-ARB-10 SCALE: 1/16" = 1'-0"

2 (3) LEVEL 2 FLOOR PLAN
EX-ARB-10 SCALE: 1/16" = 1'-0"

**THE VILLAGE AT
WORTHINGTON SQUARE**

7007 N. HIGH ST
WORTHINGTON, OHIO
↓
Owner

**BLDG #3 EAST HOTEL FLOOR
PLANS**

Designer	20150241
Principal in Charge	Project No.
Approver	10/18/2016
Project Manager	Date
Checker	Project Address
Author	
Self Architect	

EX-ARB-10

PROJECT NUMBER: 20150241 PROJECT NAME: THE VILLAGE AT WORTHINGTON SQUARE
DATE: 10/18/2016 10:50:30 AM DRAWING NO.: EX-ARB-10
PLOT DATE: 11/23/2016 12:08:37 PM
DRAWN BY: J. JACKSON
CHECKED BY: J. JACKSON
SCALE: 1/16" = 1'-0"



SCOPE DOCUMENTS
The Construction Documents have not been completed therefore this drawing may be incomplete or not coordinated. The documents issued outside the general scope of the Project. The Contractor is responsible for complete and coordinate pricing and Work, and shall include all items necessary for the proper execution and completion of the Project, whether indicated or not. All components of the Project shall comply with any and all requirements of national, state and local codes. The Contractor shall inform the Owner and Architect of any omissions, inaccuracies or errors in the information provided. If the Project is given and any omissions, inaccuracies or errors are discovered, the Architect's decisions on items of Work included in the scope shall be binding on the Contractor, when consistent with the general scope and quality of the Project.

ISSUANCES		
No.	Drawing Issue Description	Date
1	PRELIMINARY ARB	10/28/2016
2	ARB SUBMISSION 2	11/23/2016



1 (3) ELEVATION NORTH
EX-ARB-11 SCALE: 1" = 10'-0"

3 (3) ELEVATION SOUTH
EX-ARB-11 SCALE: 1" = 10'-0"



2 (3) ELEVATION EAST
EX-ARB-11 SCALE: 1" = 10'-0"



4 (3) ELEVATION WEST
EX-ARB-11 SCALE: 1" = 10'-0"

ELEVATION DIMENSIONS
ARE APPROXIMATE

ELEVATION DIAGRAMS,
COLORS MAY NOT
REFLECT ACTUAL
MATERIAL SELECTIONS

**THE VILLAGE AT
WORTHINGTON SQUARE**

7007 N. HIGH ST
WORTHINGTON, OHIO
Owner

EAST HOTEL ELEVATIONS

Designer	20150241
Principal in Charge	Project No.
Approver	10/28/2016
Project Manager	Date
Checked	
Project Architect	
Author	
Self Architect	

EX-ARB-11

PROJECT NUMBER: 20150241 PROJECT NAME: THE VILLAGE AT WORTHINGTON SQUARE
PLOT: 150120150241017 DRAWING NO: EX-ARB-11 WORKSHEET NO: 11/23/2016 12:46:24 PM



SCOPE DOCUMENTS

The Construction Documents have not been completed therefore this drawing may be acceptable or not considered. This document is for the general concept of the Project. The Contractor is responsible for complete and coordinate pricing and Work, and shall include all items necessary for the proper execution and completion of the Project, whether indicated or not. All components of the Project shall comply with any and all requirements of national, state and local codes. The Contractor shall inform the Owner and Architect of any omissions, inaccuracies or errors in the information provided. If the notes to plans and any omissions, inaccuracies or errors are discovered, the Architect's decisions on items of Work included in the scope shall be binding on the Contractor, when consistent with the general scope and quality of the Project.

ISSUANCES

No.	Drawing Issue Description	Date
1	PRELIMINARY ARB	10/28/2016
2	ARB SUBMISSION 2	11/23/2016

THE VILLAGE AT WORTHINGTON SQUARE

7007 N. HIGH ST
WORTHINGTON, OHIO



Owner

BLDG #4 WEST HOTEL FLOOR PLANS

Designer	20150241
Principal in Charge	Project No.
Approver	10/18/2016
Project Manager	Date
Checker	
Project Architect	
Author	
Self Architect	

EX-ARB-13

NOT ISSUED FOR CONSTRUCTION



1
EX-ARB-13 (4) LEVEL 1 FLOOR PLAN
SCALE: 1/16" = 1'-0"



2
EX-ARB-13 (4) LEVEL 2 FLOOR PLAN
SCALE: 1/16" = 1'-0"

PROJECT NUMBER: 20150241 PROJECT NAME: THE VILLAGE AT WORTHINGTON SQUARE
 PLO: 10/18/2016 15:02:41 10/18/2016 15:02:41 10/18/2016 15:02:41
 P: 10/18/2016 15:02:41 10/18/2016 15:02:41 10/18/2016 15:02:41
 11/23/2016 12:10:49 PM



SCOPE DOCUMENTS

The Construction Documents have not been completed therefore this drawing may be acceptable or not considered. This document is not for construction. The Contractor is responsible for complete and coordinated pricing and work, and shall include all items necessary for the proper execution and completion of the Project, whether indicated or not. All components of the Project shall comply with any and all requirements of national, state and local codes. The Contractor shall inform the Owner and Architect of any omissions, inaccuracies or errors in the information provided. If the Contractor gives any omissions, inaccuracies or errors are discovered, the Architect's decisions on items of work included in the scope shall be binding on the Contractor, when consistent with the general scope and quality of the Project.

ISSUANCES

No.	Drawing Issue Description	Date
1	PRELIMINARY ARB	10/28/2016
2	ARB SUBMISSION 2	11/23/2016

**THE VILLAGE AT
WORTHINGTON SQUARE**

7007 N. HIGH ST
WORTHINGTON, OHIO



Owner

**BLDG #5 RESTAURANT, BLDG
#6 PROF. SERVICE**

Designer	20150241
Principal in Charge	Project No.
Approver	10/28/2016
Project Manager	Date
Checker	
Author	
Self Architect	

EX-ARB-16

NOT ISSUED FOR CONSTRUCTION




1 (5.6) LEVEL 1 FLOOR PLAN
EX-ARB-16 SCALE: 1/16" = 1'-0"

PROJECT NUMBER: 20150241 PROJECT NAME: THE VILLAGE AT WORTHINGTON SQUARE
 PLO: 10/20/2015 15:02:4105 P: 11/23/2016 12:13:10 PM
 PLO: 10/20/2015 15:02:4105 P: 11/23/2016 12:13:10 PM
 PLO: 10/20/2015 15:02:4105 P: 11/23/2016 12:13:10 PM



SCOPE DOCUMENTS
The Construction Documents have not been completed therefore this drawing may be acceptable or not considered. This document is issued outside the general scope of the Project. The Contractor is responsible for complete and coordinate pricing and Work, and include all items necessary for the proper execution and completion of the Project, whether indicated or not. All components of the Project shall comply with any and all requirements of national, state, and local codes. The Contractor shall inform the Owner and Architect of any omissions, inaccuracies or errors in the information provided. If the notes to give and any omissions, inaccuracies or errors are discovered, the Architect's decisions on items of Work included in the scope shall be binding on the Contractor, when consistent with the general scope and quality of the Project.

ISSUANCES		
No.	Drawing Issue Description	Date
1	PRELIMINARY ARB	10/28/2016
2	ARB SUBMISSION 1	11/23/2016

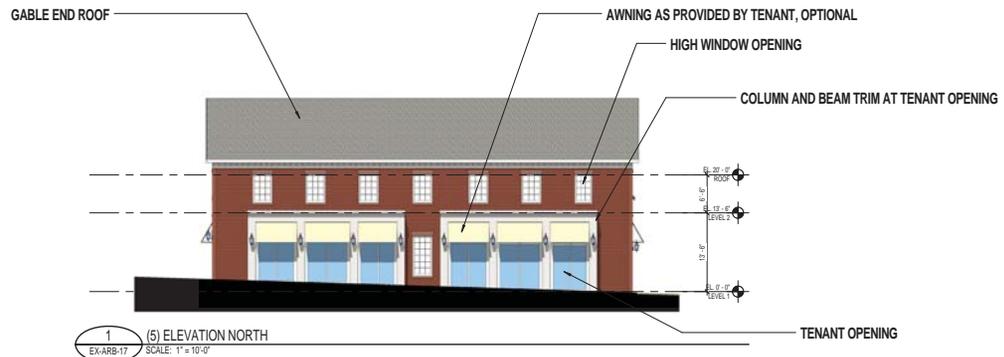

ELEVATION DIMENSIONS ARE APPROXIMATE

ELEVATION DIAGRAMS, COLORS MAY NOT REFLECT ACTUAL MATERIAL SELECTIONS

THE VILLAGE AT WORTHINGTON SQUARE

7007 N. HIGH ST
WORTHINGTON, OHIO
↓
Owner

EAST RESTAURANT ELEVATIONS

Designer	20150241
Principal in Charge	Project No.
Approver	10/28/2016
Project Manager	Date
Checked	
Project Architect	
Author	
Self Architect	

EX-ARB-17

PROJECT NUMBER: 20150241 PROJECT NAME: THE VILLAGE AT WORTHINGTON SQUARE
JUST RESUBMITTED FOR ANTECEDENT ELEVATION
P: 301.502.2016 150241017.dwg
11/23/2016 12:53:02 PM
11/23/2016 12:53:02 PM



SCOPE DOCUMENTS

The Construction Documents have not been completed therefore this drawing may be acceptable or not conditioned. The documents issued outside the general scope of the Project. The Contractor is responsible for complete and coordinate pricing and Work, and include all items necessary for the proper execution and completion of the Project, whether indicated or not. All components of the Project shall comply with any and all requirements of national, state and local codes. The Contractor shall inform the Owner and Architect of any omissions, inaccuracies or errors in the information provided. If the notes in green and any omissions, inaccuracies or errors are discovered, the Architect's decisions on items of Work included in the scope shall be binding on the Contractor, when consistent with the general scope and quality of the Project.

ISSUANCES

No.	Drawing Issue Description	Date
1	PRELIMINARY ARB	10/28/2016
2	ARB SUBMISSION 2	11/23/2016



1 (5) AXON (NE)
EX-ARB-18 SCALE:



2 (5) AXON (SW)
EX-ARB-18 SCALE:

THE VILLAGE AT WORTHINGTON SQUARE

7007 N. HIGH ST
WORTHINGTON, OHIO



Owner

EAST RESTAURANT AXONS

Designer	20150241
Principal in Charge	Project No.
Approver	10/28/2016
Project Manager	Date
Checker	
Project Architect	
Author	
Self Architect	


EX-ARB-18

PROJECT NUMBER: 20150241 PROJECT NAME: THE VILLAGE AT WORTHINGTON SQUARE
JUST RESTAURANT AXONS
P: 20150241 15024105 7 drawings 2/17/16 11/23/2016 12:13:54 PM
11/23/2016 12:13:54 PM




SCOPE DOCUMENTS
The Construction Documents have not been completed therefore this drawing may be acceptable or not conditioned. The documents issued outside the general scope of the Project. The Contractor is responsible for complete and coordinate pricing and Work, and shall include all items necessary for the proper execution and completion of the Project, whether indicated or not. All components of the Project shall comply with any and all requirements of national, state, and local codes. The Contractor shall inform the Owner and Architect of any omissions, inaccuracies or errors in the information provided. If the notes to give and any omissions, inaccuracies or errors are discovered, the Architect's decisions on items of Work included in the scope shall be binding on the Contractor, when consistent with the general scope and quality of the Project.

ISSUANCES		
No.	Drawing Issue Description	Date
1	PRELIMINARY ARB	10/28/2016
2	ARB SUBMISSION 2	11/23/2016

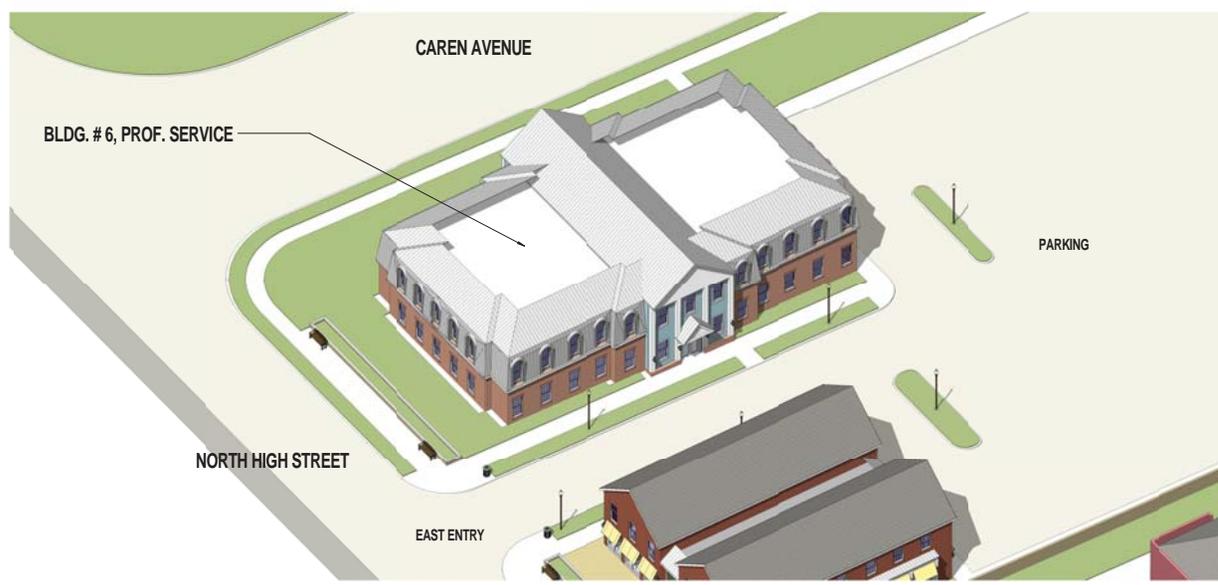

1 (6) AXON (NE)
EX-ARB-20 SCALE

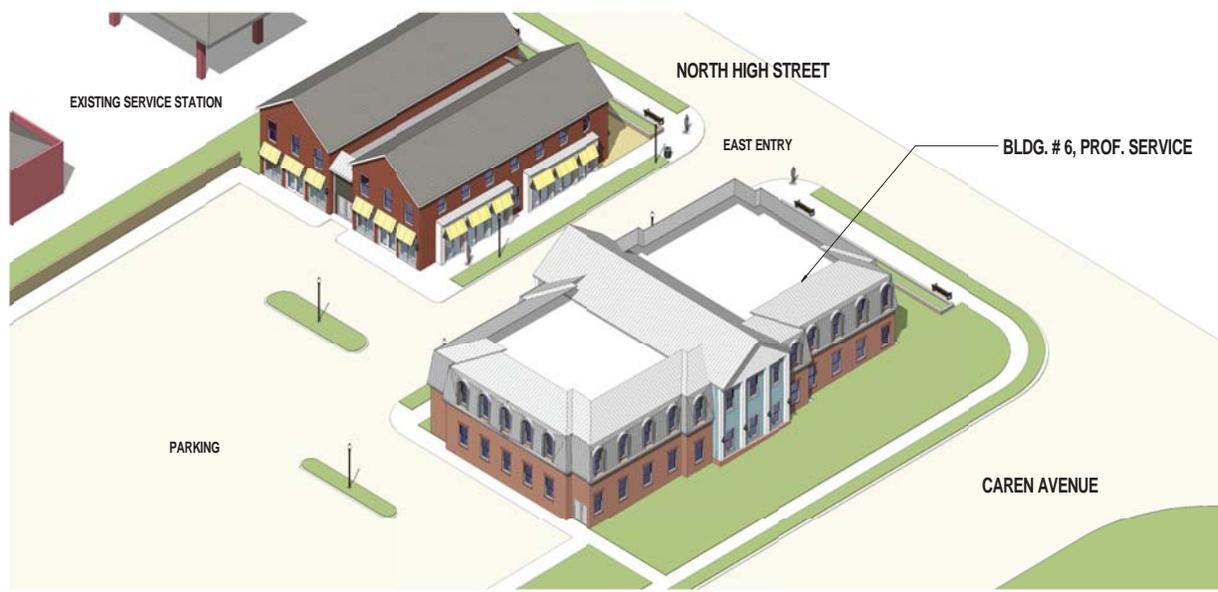

2 (6) AXON (SW)
EX-ARB-20 SCALE

THE VILLAGE AT WORTHINGTON SQUARE

7007 N. HIGH ST
WORTHINGTON, OHIO
↓
Owner

EAST OFFICE AXONS

Designer	20150241
Principal in Charge	Project No.
Approver	10/28/2016
Project Manager	Date
Checker	
Author	
Self Architect	

EX-ARB-20

PROJECT NUMBER: 20150241 PROJECT NAME: THE VILLAGE AT WORTHINGTON SQUARE
JUST OFFICE AXONS
P: 50150241 15024105 7 drawings 150241 7 17/11/2016 12:14:31 PM
11/23/2016 12:14:31 PM



SCOPE DOCUMENTS

The Construction Documents have not been completed therefore this drawing may be acceptable or not considered. The documents depict the general concept of the Project. The Contractor is responsible for complete and coordinate pricing and Work, and shall include all items necessary for the proper execution and completion of the Project, whether indicated or not. All components of the Project shall comply with any and all requirements of national, state and local codes. The Contractor shall inform the Owner and Architect of any omissions, inconsistencies or errors in the information provided. If the Owner is given any omissions, inconsistencies or errors are discovered, the Architect's decisions on items of Work included in the scope shall be binding on the Contractor, when consistent with the general scope and quality of the Project.

ISSUANCES

No.	Drawing Issue Description	Date
1	PRELIMINARY ARB	10/28/2016
2	ARB SUBMISSION 2	11/23/2016



1 CAMNORTH WEST ENTRY
EX-ARB-21 SCALE



2 CAMEAST ENTRY
EX-ARB-21 SCALE

**THE VILLAGE AT
WORTHINGTON SQUARE**

7007 N. HIGH ST
WORTHINGTON, OHIO



Owner

CAMERA VIEWS ENTRY

Designer	20150241
Principal in Charge	Project No.
Approver	10/28/2016
Project Manager	Date
Checklist	
Project Archivist	
Author	
Self Architect	

EX-ARB-21

PROJECT NUMBER: 20150241 PROJECT NAME: THE VILLAGE AT WORTHINGTON SQUARE
DRAWING NUMBER: CAMNORTH WEST ENTRY
FILE PATH: P:\2015\20150241\2015\drawings\2015\1\workarea\option 3\20150241_2015_option3_jackson01431.rvt
11/23/2016 12:18:24 PM



SCOPE DOCUMENTS
The Construction Documents have not been completed therefore this drawing may be acceptable or not considered. The documents depict the general scope of the Project. The Contractor is responsible for complete and coordinate pricing and Work, and shall include all items necessary for the proper execution and completion of the Project, whether indicated or not. All components of the Project shall comply with any and all requirements of national, state and local codes. The Contractor shall inform the Owner and Architect of any omissions, inconsistencies or errors in the information provided. If the notes to plans and any omissions, inconsistencies or errors are discovered, the Architect's decisions on items of Work included in the scope shall be binding on the Contractor, when consistent with the general scope and quality of the Project.

ISSUANCES		
No.	Drawing Issue Description	Date
1	PRELIMINARY ARS	10/28/2016
2	ARS SUBMISSION 1	11/23/2016



1 CAMNORTH WEST PASSAGE
EX-ARB-22 SCALE



2 CAMNORTH EAST PASSAGE
EX-ARB-22 SCALE

**THE VILLAGE AT
WORTHINGTON SQUARE**

7007 N. HIGH ST
WORTHINGTON, OHIO



Owner

CAMERA VIEWS PASSAGE

Designer	20150241
Principal in Charge	Project No.
Approver	10/28/2016
Project Manager	Date
Checklist	
Project Archivist	
Author	
Self Architect	

EX-ARB-22

PROJECT NUMBER: 20150241 PROJECT NAME: THE VILLAGE AT WORTHINGTON SQUARE
DRAWN BY: JAMES WATSON
DATE: 11/23/2016 12:21:24 PM
FILE: 20150241_0102_CAMNORTH WEST PASSAGE.dwg
11/23/2016 12:21:24 PM



SCOPE DOCUMENTS

The Construction Documents have not been completed therefore this drawing may be acceptable or not considered. The documents issued describe the general scope of the Project. The Contractor is responsible for complete and coordinate pricing and Work, and shall include all items necessary for the proper execution and completion of the Project, whether indicated or not. All components of the Project shall comply with any and all requirements of national, state and local codes. The Contractor shall inform the Center and Architect of any omissions, inaccuracies or errors in the information provided. If the notes to plans and any omissions, inaccuracies or errors are discovered, the Architect's decisions on items of Work included in the scope shall be binding on the Contractor, when consistent with the general scope and quality of the Project.

ISSUANCES

No.	Drawing Issue Description	Date
1	ARB SUBMISSION 2	11/23/2016



2 CAM/SITE/HAYHURST
EX-ARB-24
SCALE:



1 CAM/SOUTH ENTRY
EX-ARB-24
SCALE:

**THE VILLAGE AT
WORTHINGTON SQUARE**

7007 N. HIGH ST
WORTHINGTON, OHIO



Owner

**CAMERA VIEWS SOUTH AND
HAYHURST**

Designer	20150241
Project in-Charge	Project No.
Approver	10/28/2016
Project Manager	Date
Checked	
Project Architect	
Author	
Self Architect	

EX-ARB-24

PROJECT NUMBER: 20150241 PROJECT NAME: THE VILLAGE AT WORTHINGTON SQUARE
FILE: 20150241_150241_015 SOUTH AND HAYHURST
PLOT: 20150241_150241_015_7.dwg
DATE: 11/23/2016 12:27:41 PM
DRAWN BY: jackson01431.m



COOPER CARRY
THE CENTER FOR CONNECTIVE ARCHITECTURE

ATLANTA NEW YORK WASHINGTON

© 2015 COOPER CARRY

SCOPE DOCUMENTS

The Construction Documents have not been completed therefore this drawing may be acceptable or not considered. The documents issued outside the general scope of the Project. The Contractor is responsible for complete and coordinated pricing and Work, and shall include all items necessary for the proper execution and completion of the Project, whether indicated or not. All components of the Project shall comply with any and all requirements of national, state, and local codes. The Contractor shall inform the Owner and Architect of any omissions, inaccuracies or errors in the information provided. If the notices of errors and omissions, inaccuracies or errors are discovered, the Architect's decisions on items of Work included in the scope shall be binding on the Contractor, when consistent with the general scope and quality of the Project.

ISSUANCES

No.	Drawing Issue Description	Date
1	PRELIMINARY ARB	10/28/2016
2	ARB SUBMISSION 2	11/23/2016



NORTHWEST ENTRY, WILSON BRIDGE ROAD

THE VILLAGE AT
WORTHINGTON SQUARE

7007 N. HIGH ST
WORTHINGTON, OHIO



Owner

RENDERINGS

Designer	20150241
Principal in Charge	Project No.
Approver	10/28/2016
Project Manager	Date
Checker	
Project Architect	
Author	
Self Architect	

EX-ARB-25

NOT ISSUED FOR CONSTRUCTION

PROJECT NUMBER: 20150241 PROJECT NAME: THE VILLAGE AT WORTHINGTON SQUARE
 PLOT: 01010301015024105 2 drawing: 01010301015024105 1 revision: 01010301015024105 1
 11/23/2016 11:54:10 AM



COOPER CARRY
THE CENTER FOR CONNECTIVE ARCHITECTURE

ATLANTA NEW YORK WASHINGTON

© 2016 COOPER CARRY

SCOPE DOCUMENTS

The Construction Documents have not been completed therefore this drawing may be acceptable or not considered. The documents issued outside the general scope of the Project. The Contractor is responsible for complete and coordinated pricing and Work, and shall include all items necessary for the proper execution and completion of the Project, whether indicated or not. All components of the Project shall comply with any and all requirements of national, state, and local codes. The Contractor shall inform the Owner and Architect of any omissions, inaccuracies or errors in the information provided. If the notes to plans and the omissions, inaccuracies or errors are discovered, the Architect's decisions on items of Work included in the scope shall be binding on the Contractor, when consistent with the general scope and quality of the Project.

ISSUANCES

No.	Drawing Issue Description	Date
1	PRELIMINARY ARB	10/28/2016
2	ARB SUBMISSION 1	11/23/2016



EAST ENTRY, NORTH HIGH STREET

**THE VILLAGE AT
WORTHINGTON SQUARE**

7007 N. HIGH ST
WORTHINGTON, OHIO

Owner

RENDERINGS

Designer	20150241
Principal-in-Charge	Project No.
Approver	10/28/2016
Project Manager	Date
Checked	
Project Architect	
Author	
Self Architect	

EX-ARB-26

NOT ISSUED FOR CONSTRUCTION

PROJECT NUMBER: 20150241 PROJECT NAME: THE VILLAGE AT WORTHINGTON SQUARE
PLOT: 010103010150241057.dwg
11/23/2016 11:54:10 AM



COOPER CARRY
THE CENTER FOR CONNECTIVE ARCHITECTURE

ATLANTA NEW YORK WASHINGTON

© 2015 COOPER CARRY

SCOPE DOCUMENTS

The Construction Documents have not been completed therefore this drawing may be acceptable or not considered. The documents issued outside the general scope of the Project. The Contractor is responsible for complete and coordinate pricing and Work, and shall include all items necessary for the proper execution and completion of the Project, whether indicated or not. All components of the Project shall comply with any and all requirements of national, state, and local codes. The Contractor shall inform the Owner and Architect of any omissions, inaccuracies or errors in the information provided. If the notice is given and any omissions, inaccuracies or errors are discovered, the Architect's decisions on items of Work included in the scope shall be binding on the Contractor, when consistent with the general scope and quality of the Project.

ISSUANCES

No.	Drawing Issue Description	Date
1	PRELIMINARY ARB	10/28/2016
2	ARB SUBMISSION 2	11/23/2016



**THE VILLAGE AT
WORTHINGTON SQUARE**

7007 N. HIGH ST
WORTHINGTON, OHIO



Owner

RENDERINGS

Designer	20150241
Principal in Charge	Project No.
Approver	10/28/2016
Project Manager	Date
Checked	
Project Architect	
Author	
Self Architect	

EX-ARB-28

NORTHEAST PASSAGE, WILSON BRIDGE ROAD

NOT ISSUED FOR CONSTRUCTION

PROJECT NUMBER: 20150241 PROJECT NAME: THE VILLAGE AT WORTHINGTON SQUARE
 PLOTTED BY: RUSSELL BODER
 PLOT DATE: 11/23/2016 11:54:10 AM
 PLOT SCALE: 1/8"=1'-0"
 PLOT SIZE: 11'x17'
 PLOT ORIENTATION: Landscape
 PLOT TITLE: 11/23/2016 11:54:10 AM



COOPER CARRY
THE CENTER FOR CONNECTIVE ARCHITECTURE

ATLANTA NEW YORK WASHINGTON

© 2016 COOPER CARRY

SCOPE DOCUMENTS

The Construction Documents have not been completed therefore this drawing may be acceptable or not coordinated. The documents issued outside the general scope of the Project. The Contractor is responsible for complete and coordinated pricing and Work, and shall include all items necessary for the proper execution and completion of the Project, whether indicated or not. All components of the Project shall comply with any and all requirements of national, state, and local codes. The Contractor shall inform the Owner and Architect of any omissions, inaccuracies or errors in the information provided. If the Project is given and the omissions, inaccuracies or errors are discovered, the Architect's decisions on items of Work included in the scope shall be binding on the Contractor, when consistent with the general scope and quality of the Project.

ISSUANCES

No.	Drawing Issue Description	Date
1	PRELIMINARY ARB	10/28/2016
2	ARB SUBMISSION 2	11/23/2016



SOUTH ENTRY, CAREN AVENUE, looking EASTWARD



SOUTH ENTRY, CAREN AVENUE

**THE VILLAGE AT
WORTHINGTON SQUARE**

7007 N. HIGH ST
WORTHINGTON, OHIO



Owner

RENDERINGS

Designer	20150241
Principal in Charge	Project No.
Approver	10/28/2016
Project Manager	Date
Checked	
Author	
Self Architect	

EX-ARB-29

NOT ISSUED FOR CONSTRUCTION

PROJECT NUMBER: 20150241 PROJECT NAME: THE VILLAGE AT WORTHINGTON SQUARE
PLOT: 02/01/2016 15:24:15 2' drawing 02-1 revision 02/01/2016 11:54:10 AM
11/23/2016 11:54:10 AM



COOPER CARRY
THE CENTER FOR CONNECTIVE ARCHITECTURE

ATLANTA NEW YORK WASHINGTON

© 2015 COOPER CARRY

SCOPE DOCUMENTS

The Construction Documents have not been completed therefore this drawing may be incomplete or not coordinated. The documents issued outside the general scope of the Project. The Contractor is responsible for complete and coordinated pricing and Work, and shall include all items necessary for the proper execution and completion of the Project, whether indicated or not. All components of the Project shall comply with any and all requirements of national, state, and local codes. The Contractor shall inform the Owner and Architect of any omissions, inaccuracies or errors in the information provided. If the notes to plans and the omissions, inaccuracies or errors are discovered, the Architect's decisions on items of Work included in the scope shall be binding on the Contractor, when consistent with the general scope and quality of the Project.

ISSUANCES

No.	Drawing Issue Description	Date
1	PRELIMINARY ARB	10/28/2016
2	ARB SUBMISSION 2	11/23/2016



**THE VILLAGE AT
WORTHINGTON SQUARE**

7007 N. HIGH ST
WORTHINGTON, OHIO



Owner

RENDERINGS

Designer	20150241
Principal in Charge	Project No.
Approver	10/28/2016
Project Manager	Date
Checked	
Project Architect	
Author	
Self Architect	

EX-ARB-30

HAYHURST STREET LOOKING EAST

PROJECT NUMBER: 20150241 PROJECT NAME: THE VILLAGE AT WORTHINGTON SQUARE
PLOT: 02150241-150241-05 2' drawing 02150241-150241-05-1 rev16/late/revision 3/2016/241_jackson01431.rvt
11/23/2016 11:54:10 AM

NOT ISSUED FOR CONSTRUCTION



COOPER CARRY
THE CENTER FOR CONNECTIVE ARCHITECTURE

ATLANTA NEW YORK WASHINGTON

© 2015 COOPER CARRY

SCOPE DOCUMENTS

The Construction Documents have not been completed therefore this drawing may be incomplete or not coordinated. The documents depict the general scope of the Project. The Contractor is responsible for complete and coordinated pricing and Work, and shall include all items necessary for the proper execution and completion of the Project, whether indicated or not. All components of the Project shall comply with any and all requirements of national, state, and local codes. The Contractor shall inform the Owner and Architect of any omissions, inconsistencies or errors in the information provided. If the notice is given and the omissions, inconsistencies or errors are discovered, the Architect's decisions on items of Work included in the scope shall be binding on the Contractor, when consistent with the general scope and quality of the Project.

ISSUANCES

No.	Drawing Issue Description	Date
1	PRELIMINARY ARB	10/28/2016
2	ARB SUBMISSION 1	11/23/2016



EAST HOTEL AT VILLAGE SQUARE

THE VILLAGE AT
WORTHINGTON SQUARE

7007 N. HIGH ST
WORTHINGTON, OHIO
↓
Owner

RENDERINGS

Designer: 20150241
 Principal in Charge: _____
 Approver: 10/28/2016
 Project Manager: _____
 Date: _____
 Checklist: _____
 Project Archivist: _____
 Author: _____
 Self Architect: _____

EX-ARB-31

NOT ISSUED FOR CONSTRUCTION

PROJECT NUMBER: 20150241 PROJECT NAME: THE VILLAGE AT WORTHINGTON SQUARE
 DESIGNER: BOBBER ARCHITECTS
 PLOT: 10/28/2016 15:02:41 7: draw: 01/25/16 11:54:10 AM
 11/23/2016 11:54:10 AM



COOPER CARRY
THE CENTER FOR CONNECTIVE ARCHITECTURE

ATLANTA NEW YORK WASHINGTON

© 2015 COOPER CARRY

SCOPE DOCUMENTS

The Construction Documents have not been completed therefore this drawing may be acceptable or not considered. The documents issued outside the general scope of the Project. The Contractor is responsible for complete and coordinate pricing and Work, and shall include all items necessary for the proper execution and completion of the Project, whether indicated or not. All components of the Project shall comply with any and all requirements of national, state, and local codes. The Contractor shall inform the Owner and Architect of any omissions, inaccuracies or errors in the information provided. If the notes to plans and any omissions, inaccuracies or errors are discovered, the Architect's decisions on items of Work included in the scope shall be binding on the Contractor, when consistent with the general scope and quality of the Project.

ISSUANCES

No.	Drawing Issue Description	Date
1	PRELIMINARY ARB	10/28/2016
2	ARB SUBMISSION 2	11/23/2016



WEST HOTEL AT VILLAGE SQUARE

**THE VILLAGE AT
WORTHINGTON SQUARE**

7007 N. HIGH ST
WORTHINGTON, OHIO

Owner

RENDERINGS

Designer	20150241
Principal in Charge	Project No.
Approver	10/28/2016
Project Manager	Date
Checked	
Project Architect	
Author	
Self Architect	

EX-ARB-32

NOT ISSUED FOR CONSTRUCTION

PROJECT NUMBER: 20150241 PROJECT NAME: THE VILLAGE AT WORTHINGTON SQUARE
P: 301.502.0150/301.502.0157 DRAWING NO: EX-ARB-32
11/23/2016 11:54:10 AM

WALL FINISHES

BRICKS

26HB REDBURN



ABERDEEN



CELTIC GREY



ELLSWORTH



ILLINI COMMONS



RUSTIC BURGUNDY



ASHLAND



RIDGELAND



BATTLECREEK



PAINT


CW-585 EWING BLUE



CW-280 MOIR GOLD



CW-340 GREENHOW VERMILLION

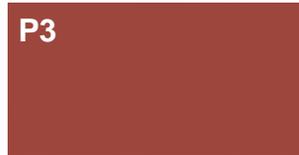

CW-480 BASSETT HALL GREEN



CW-395 GOVERNOR'S GOLD



CW-595 CHESAPEAKE BLUE



STONE VENEER

BORAL- BUCKS COUNTRY LIMESTONE



BORAL- SOUTHERN LEDGESTONE ASPEN



CW-90 TAVERN CHARCOAL



ROOF FINISHES

STANDING SEAM METAL ROOF



▲ ● MEDIUM BRONZE



▲ ● COLONIAL RED



● ▲ ● WEATHERED ZINC



● ▲ ● AGED COPPER



SIDING

LAP SIDING - SELECT CEDARMILL




LAP SIDING - BEADED CEDARMILL



ROOFING TILES

MULTI-WIDTH SLATE - WEATHERED GREEN

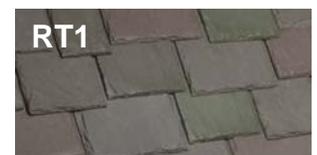

MULTI-WIDTH SLATE - SLATE GRAY



PROJECT NO. 20150241.00

REVISION NO. 000

DATE 11/21/2016

Notes

MATERIAL LEGEND




The Village at Worthington Square
Worthington, Ohio





NORTH ELEVATION

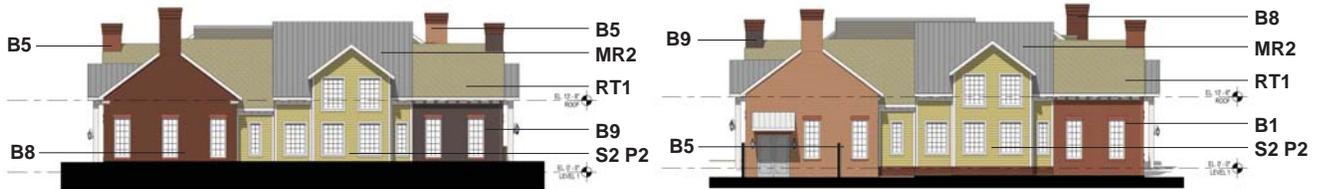

EAST ELEVATION

WEST ELEVATION



SOUTH ELEVATION

BRICKS

26HB REDBURN




RIDGELAND



PAINT

CW-280 MOIR GOLD

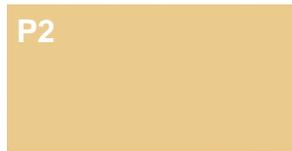

ROOFING TILES

MULTI-WIDTH SLATE - WEATHERED GREEN



BATTLECREEK



CW-480 BASSETT HALL GREEN



ST. SEAM METAL ROOF

WEATHERED ZINC



ILLINI COMMONS



SIDING

LAP SIDING - SELECT CEDARMILL, BEADED



CW-595 CHESAPEAKE BLUE



PROJECT NO. 20150241.00

REVISION NO. 000

DATE 11/21/2016


Notes

BUILDING-1 - WEST OFFICE



The Village at Worthington Square
Worthington, Ohio



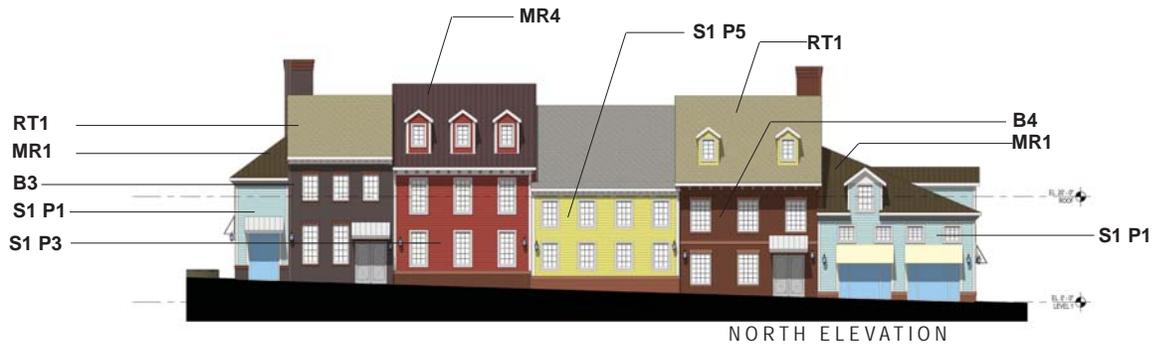

NORTH ELEVATION



EAST ELEVATION



WEST ELEVATION



SOUTH ELEVATION

BRICKS

26HB REDBURN



CELTIC GREY



ELLSWORTH




SIDING

LAP SIDING - SELECT CEDARMILL



ST. SEAM METAL ROOF

MEDIUM BRONZE

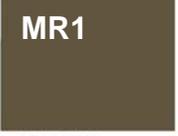

▲ MEDIUM BRONZE


COLONIAL RED



▲ COLONIAL RED

PAINT

CW-585 EWING BLUE

 

CW-340 GREENHOW VERMILLION



CW-395 GOVERNOR'S GOLD



ROOFING TILES

MULTI-WIDTH SLATE - WEATHERED GREEN



MULTI-WIDTH SLATE - SLATE GRAY




PROJECT NO. 20150241.00 REVISION NO. 000 DATE 11/21/2016 Notes

BUILDING-2 - NORTH RESTAURANT



The Village at Worthington Square
Worthington, Ohio



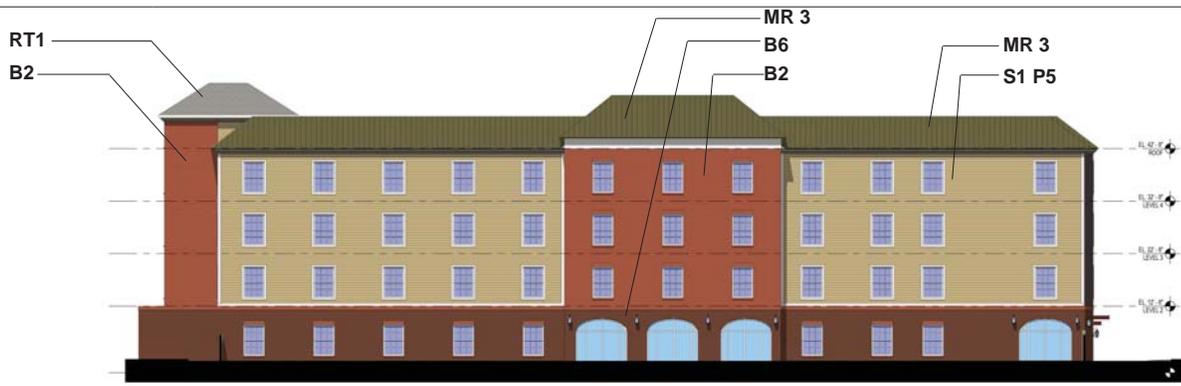

BRICKS

ABERDEEN



ASHLAND



STONE VENEER

BORAL- BUCKS COUNTRY LIMESTONE



ROOFING TILES

MULTI-WIDTH SLATE - WEATHERED GREEN



CELTIC GREY




SIDING

LAP SIDING - SELECT CEDARMILL



PAINT

CW-395 GOVERNOR'S GOLD

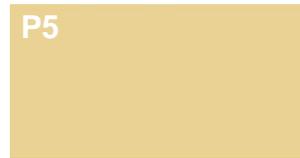

ST. SEAM METAL ROOF

AGED COPPER



RUSTIC BURGUNDY



ASHLAND


PROJECT NO. 20150241.00	REVISION NO. 000	DATE 11/21/2016	Notes
-------------------------	------------------	-----------------	-------

BUILDING-3 - EAST HOTEL



The Village at Worthington Square
Worthington, Ohio



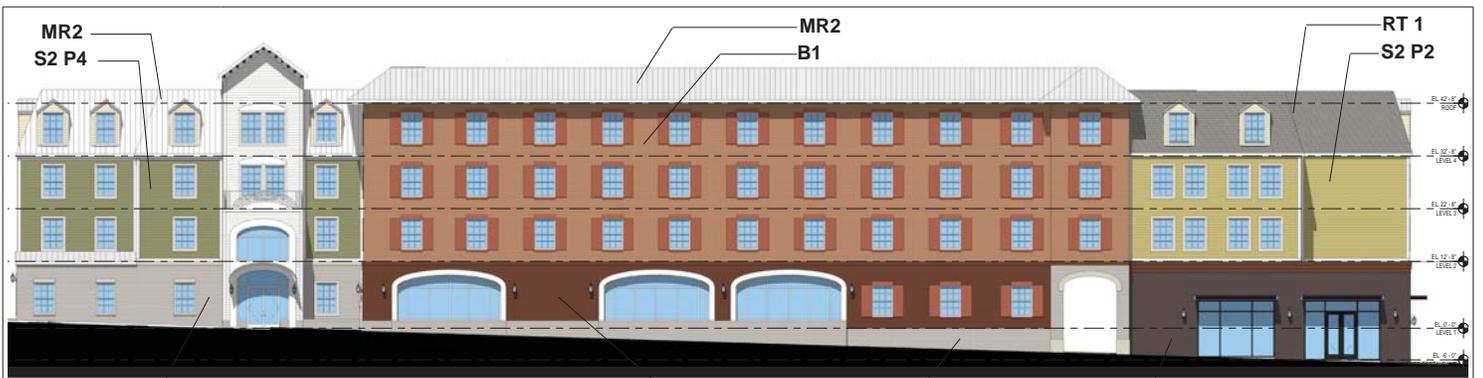

ST2 B4 ST2 B3 NORTH ELEVATION RT 1 S2 P2



EAST ELEVATION

WEST ELEVATION



SOUTH ELEVATION

B3
BRICKS
26HB REDBURN



ELLSWORTH



PAINT
CW-280 MOIR GOLD



ROOFING TILES
MULTI-WIDTH SLATE - WEATHERED GREEN



CELTIC GREY



CW-480 BASSETT HALL GREEN



BORAL- SOUTHERN LEDGESTONE ASPEN



SIDING
LAP SIDING - SELECT CEDARMILL



CW-320 DRAGONS BLOOD



ST. SEAM METAL ROOF
WEATHERED ZINC



PROJECT NO. 20150241.00

REVISION NO. 000

DATE 11/21/2016


Notes

BUILDING-4 - WEST HOTEL



The Village at Worthington Square
Worthington, Ohio



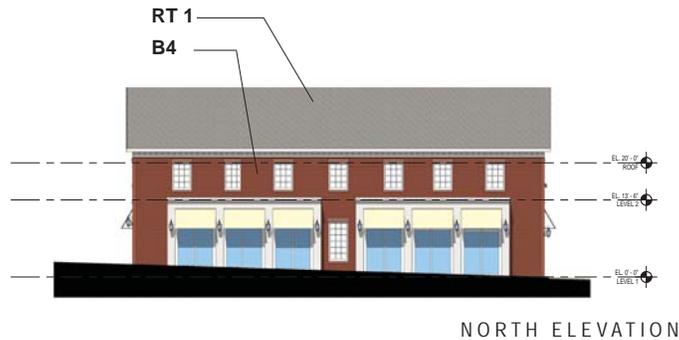


BRICKS
ELLSWORTH



SIDING
LAP SIDING - SELECT CEDARMILL




PAINT
CW-90 TAVERN CHARCOAL

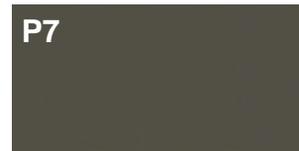

ROOFING TILES
MULTI-WIDTH SLATE - WEATHERED GREEN



ST. SEAM METAL ROOF
AGED COPPER

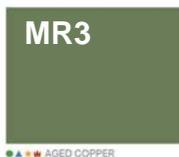

PROJECT NO. 20150241.00

REVISION NO. 000

DATE 11/21/2016

Notes

BUILDING-5 - EAST RESTAURANT




The Village at Worthington Square
Worthington, Ohio







NORTH ELEVATION

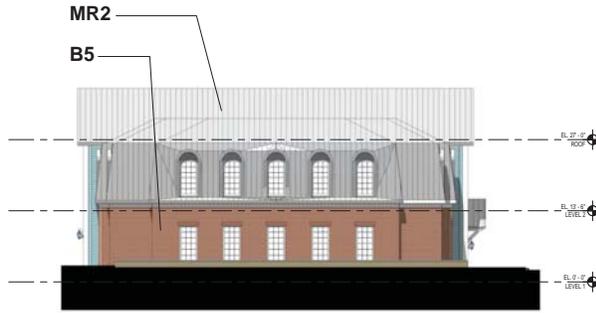

EAST ELEVATION

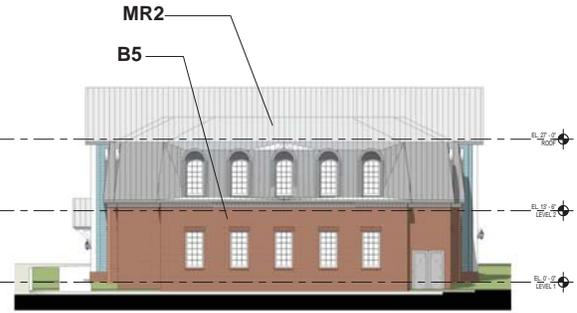

WEST ELEVATION

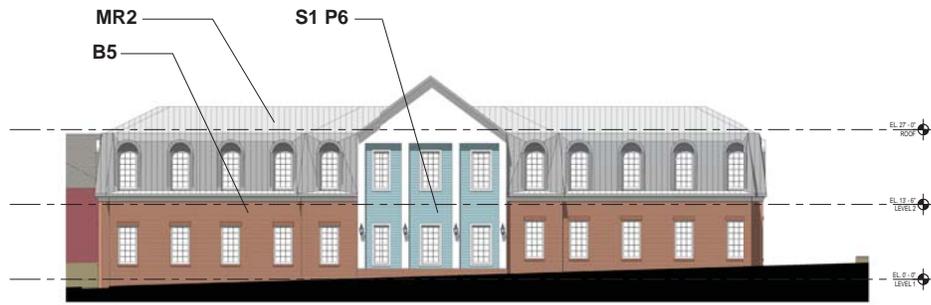

SOUTH ELEVATION

BRICKS
ILLINI COMMONS



SIDING
LAP SIDING - SELECT CEDARMILL



PAINT
CW-595 CHESAPEAKE BLUE



ST. SEAM METAL ROOF
WEATHERED ZINC



WEATHERED ZINC

PROJECT NO. 20150241.00 REVISION NO. 000 DATE 11/21/2016 Notes

BUILDING-6 - EAST OFFICE



The Village at Worthington Square
Worthington, Ohio

